

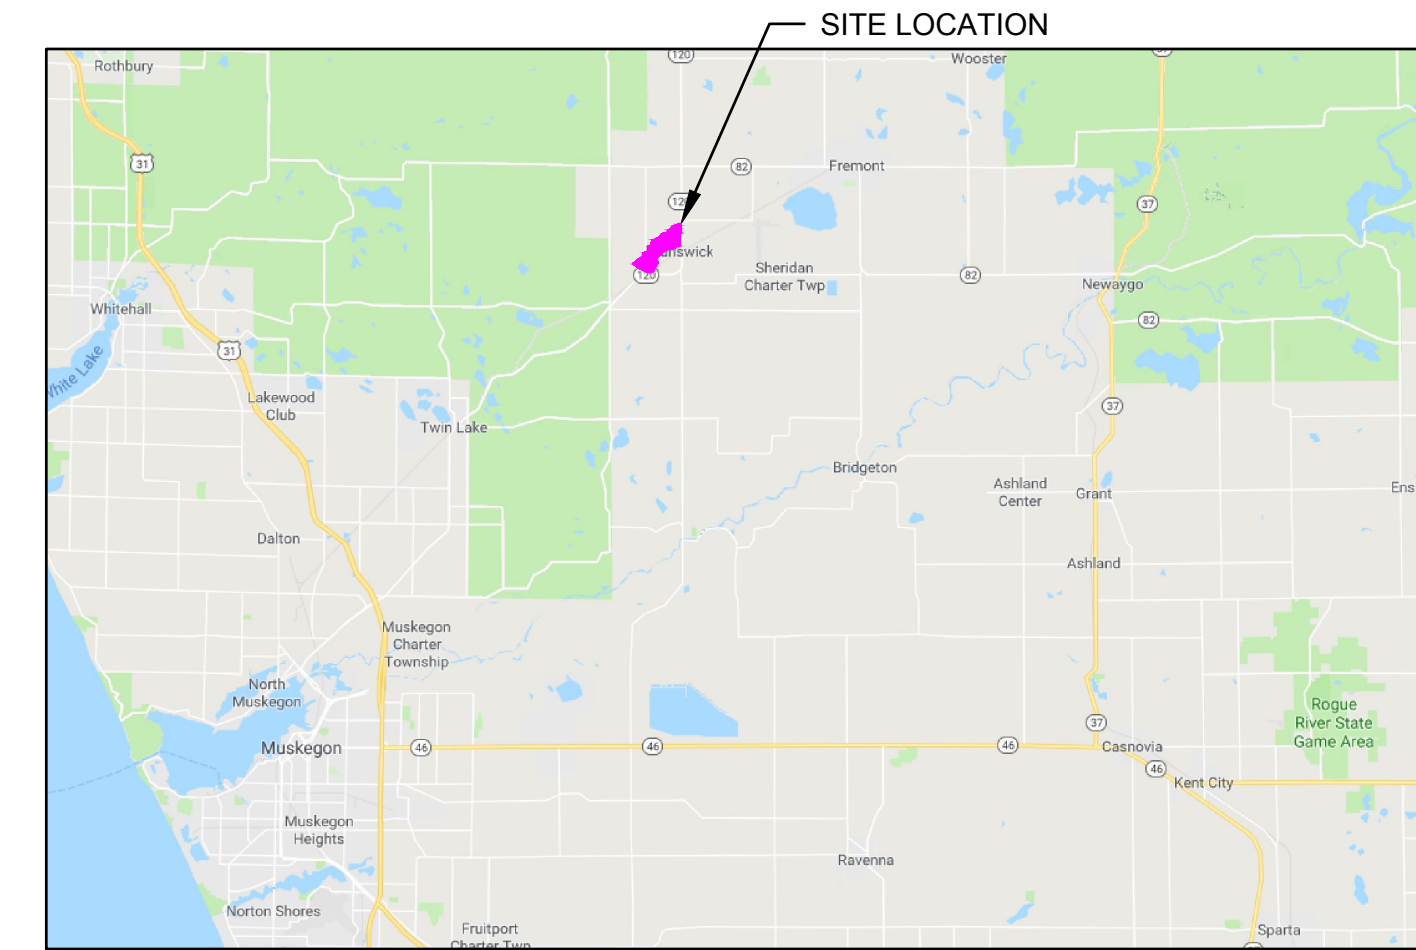


BRENDA M. MOORE
 MUSKEGON COUNTY DRAIN COMMISSIONER
 STEPHANIE BARRETT, DEPUTY DRAIN COMMISSIONER
DOBE DRAIN DRAINAGE DISTRICT

PART OF SECTIONS 12, 13 & 14 OF HOLTON TWP, T12N, R15W
 MUSKEGON COUNTY, MICHIGAN

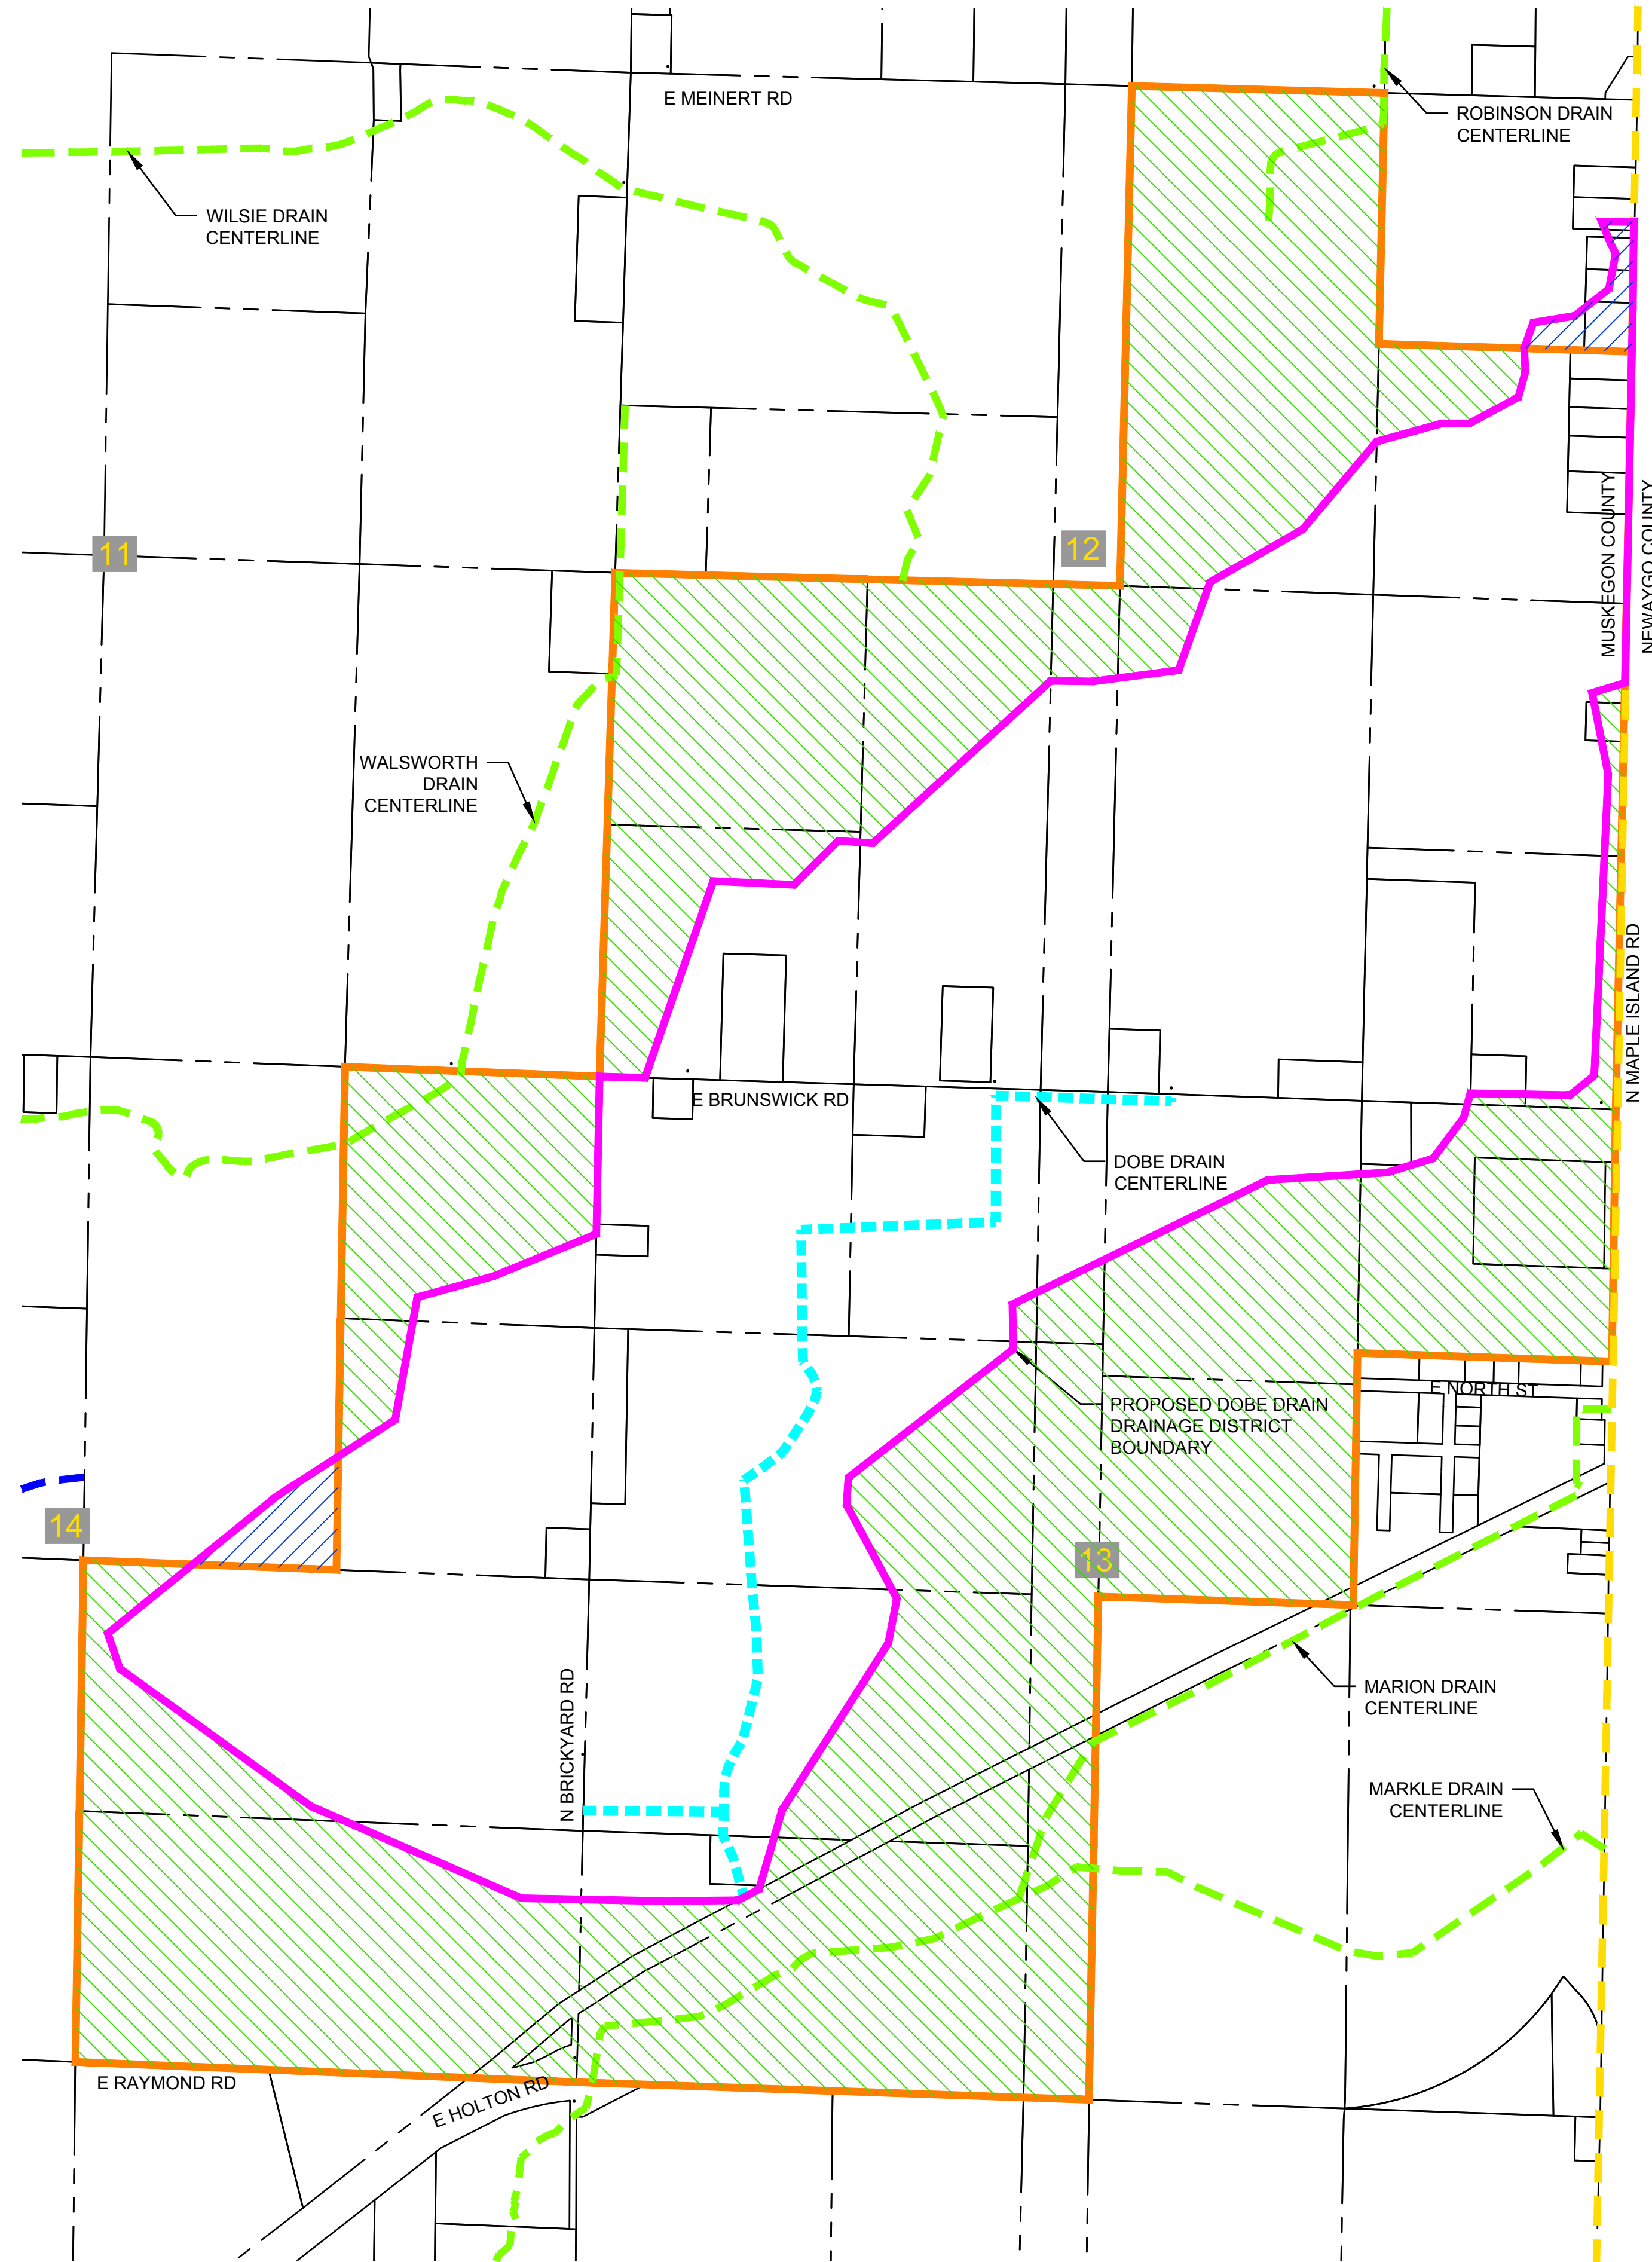

LOCATION MAP
 NO SCALE

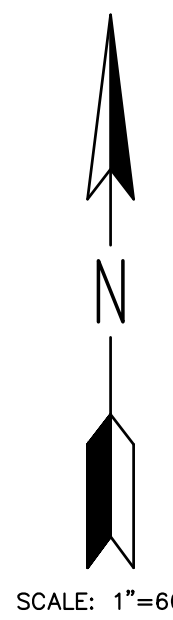

LEGEND

- PROPOSED DOBE DRAIN DRAINAGE DISTRICT BOUNDARY
- - - DOBE DRAIN CENTERLINE
- - - OTHER COUNTY DRAINS
- - - OTHER WATERCOURSES
- - - COUNTY DELINEATION
- - - PARCEL LINE
- 12 SECTION NUMBER
- + SECTION CORNER
- HISTORICAL DOBE DRAIN DRAINAGE DISTRICT BOUNDARY
- LANDS ADDED
- LANDS REMOVED

LANDS ADDED / REMOVED EXHIBIT

NO.	REVISIONS	DATE	BY	DATE	BY	DATE	BY

4083 Grand Oak Drive Suite A109
 Lansing, MI 48911
 517.887.1100

16830 Robbins Road Suite 105
 Grand Haven, MI 49417
 616.743.7070
 engdot.com

BRENDA M. MOORE
 MUSKEGON COUNTY DRAIN COMMISSIONER
 STEPHANIE BARRETT, DEPUTY DRAIN COMMISSIONER

DOBE DRAIN DRAINAGE DISTRICT
 PART OF SECTIONS 12, 13 & 14 OF HOLTON TWP, T12N, R15W
 MUSKEGON COUNTY, MICHIGAN

PROJECT NO.
18014

SHEET NO.
1 OF 1