


Becker Drain Drainage District

Sections 12, 13 & 14 T11N, R15W
Cedar Creek Township,
Muskegon County,
Michigan

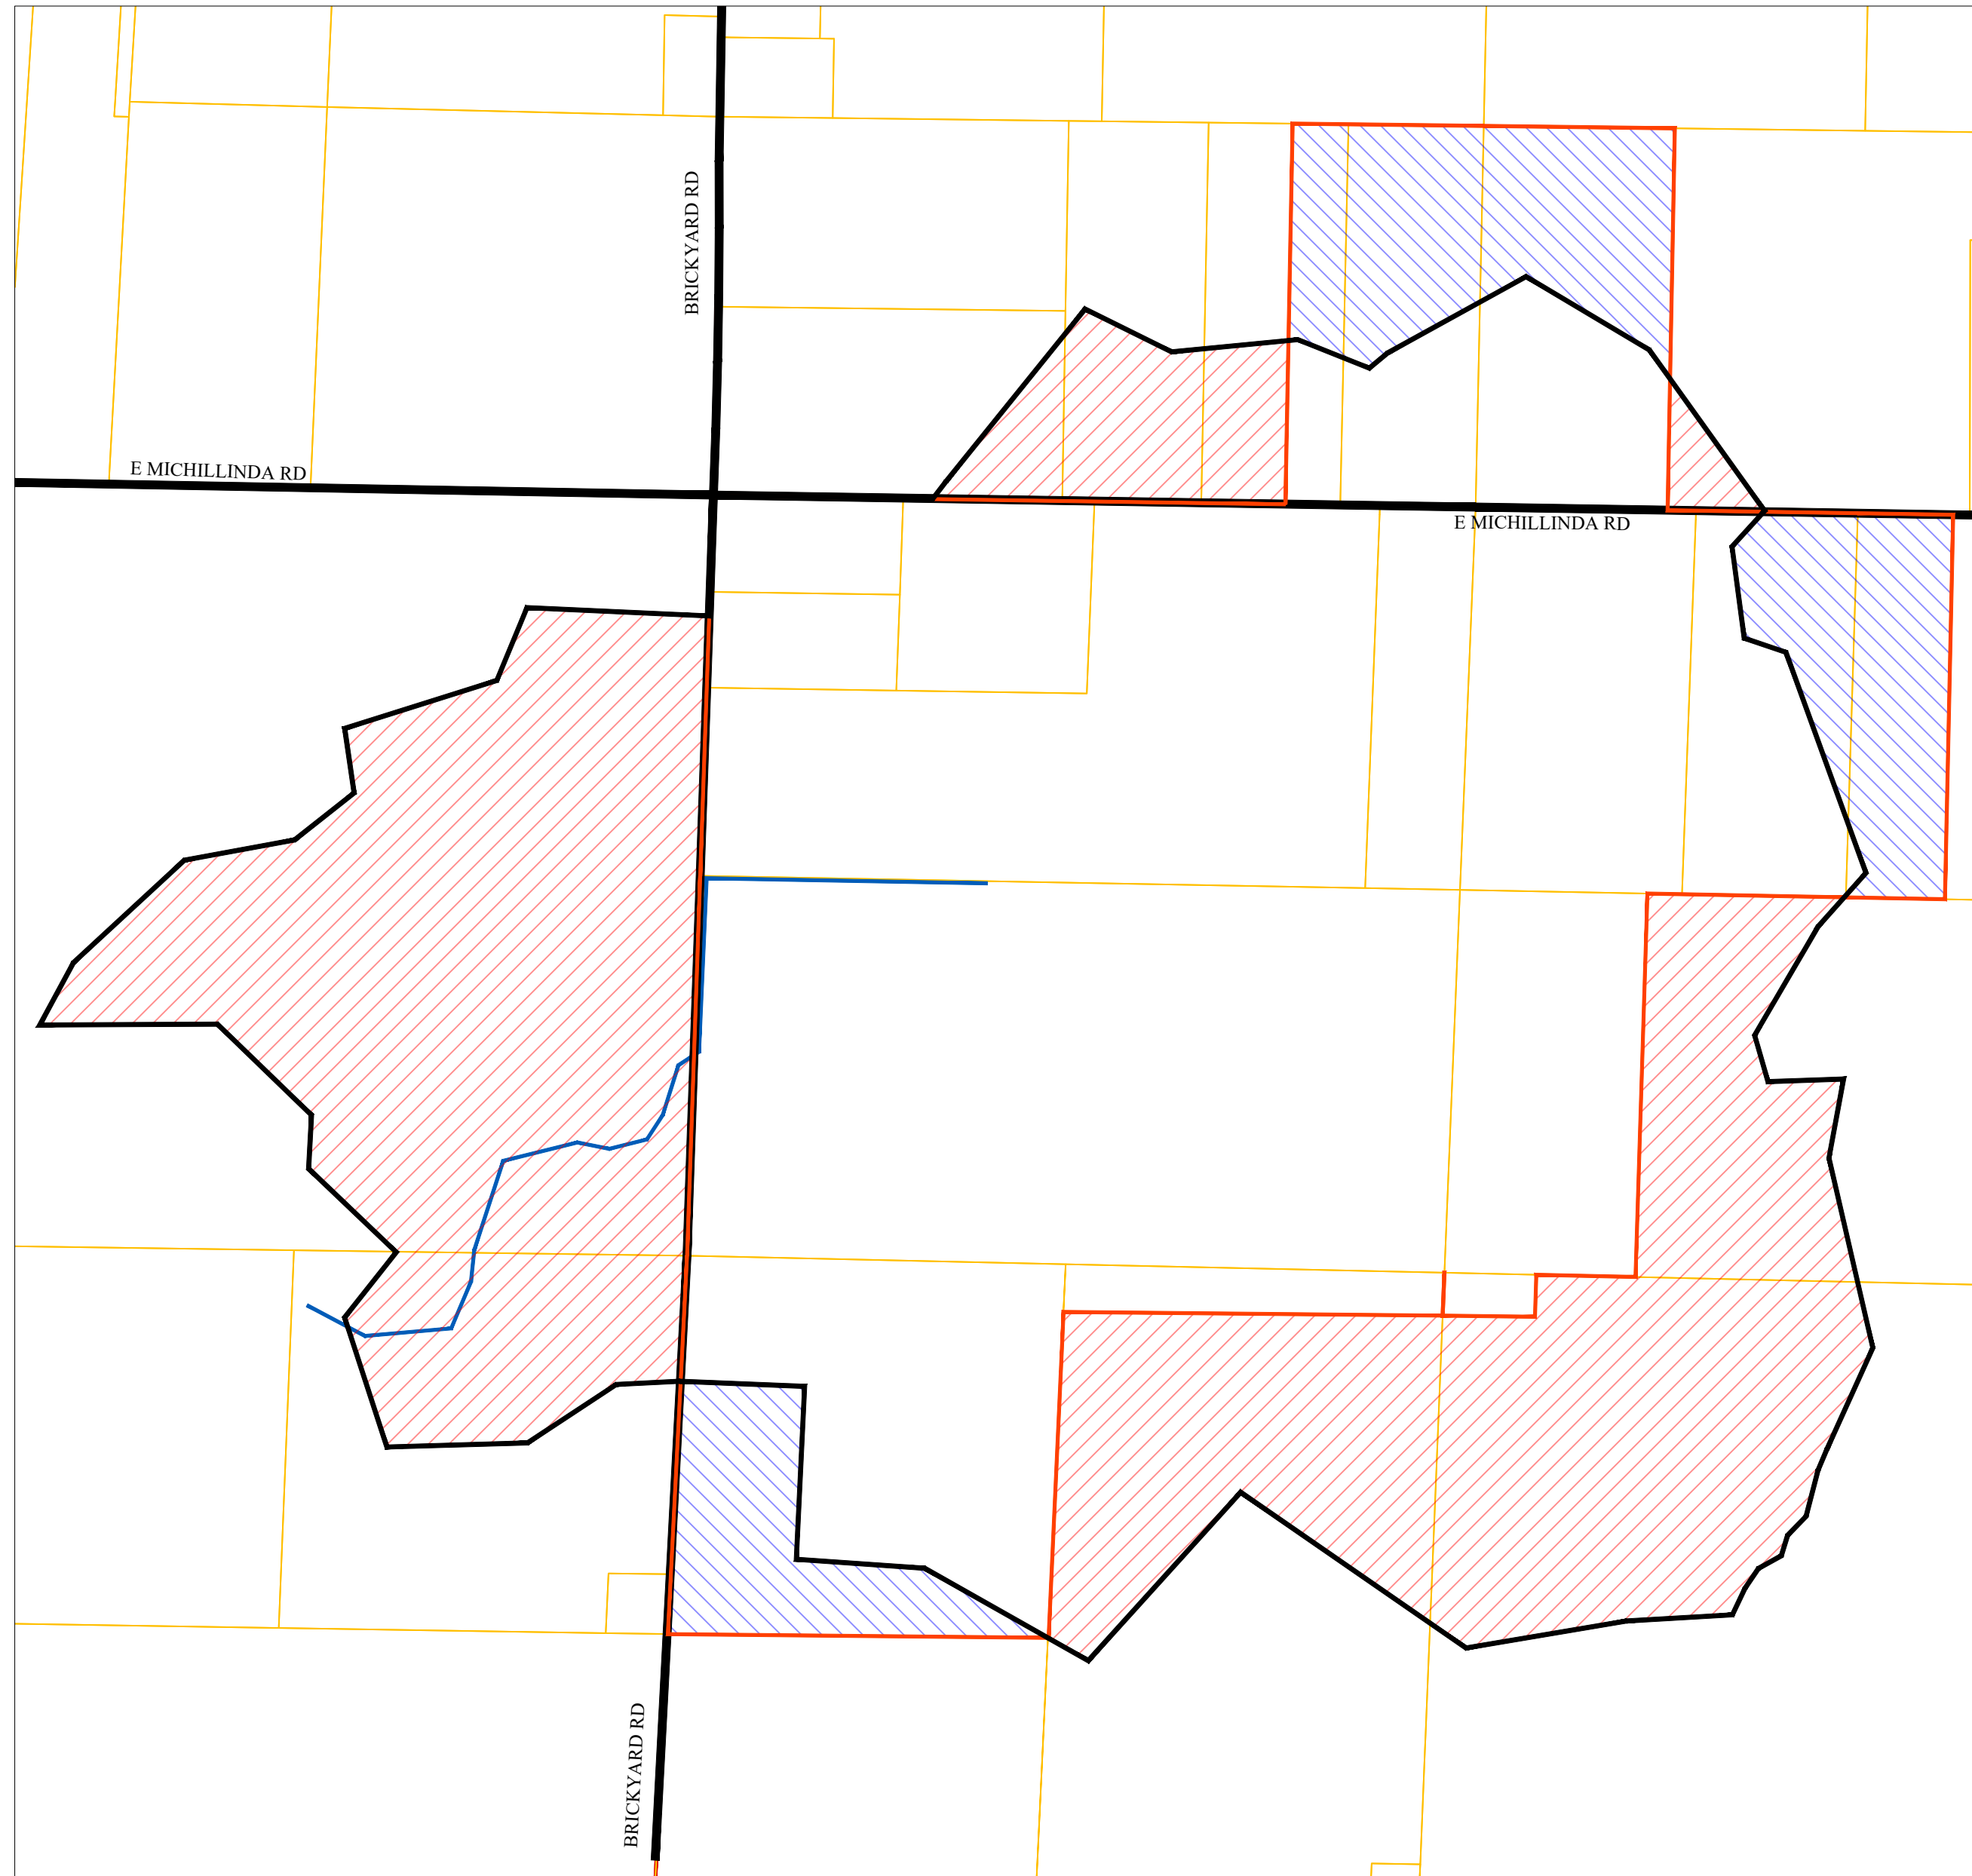


Drain Information:

Historic District Acreage:	314.0 Acres
Revised District Acreage:	447.2 Acres
Lands Added:	182.20 Acres
Lands Removed:	49.32 Acres

LEGEND

- Historic Drainage District
- Revised Drainage District
- Lands Added
- Lands Removed
- Road Centerline
- Parcel Line
- Drain Alignment (per legal description)

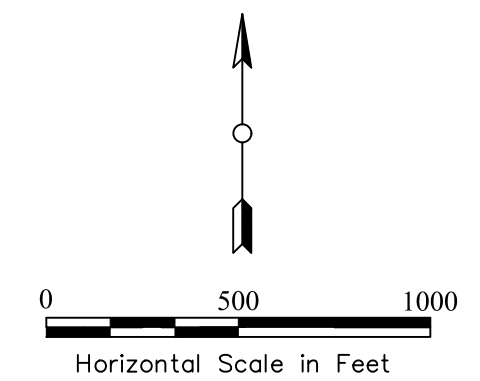

REV.	DESCRIPTION	DATE

BECKER DRAIN DRAINAGE DISTRICT
LANDS ADDED/REMOVED MAP
MUSKEGON COUNTY DRAIN COMMISSIONERS OFFICE
141 E. Apple Ave.
Muskegon, MI 49442-3404
Phone 231.724.6219

SCHULTZ LAND & WATER CONSULTING INC.
4859 TOWNSEND CT.
P.O. BOX 301
MONTAGUE, MI 49437

PHONE (231)893-7177
SchultzLandWater.com
DAVIDLSCHULTZ@CHARTER.NET

DRAWN BY
ARL

JOB NO.
18021

SHEET
1/1