

# EADIE DRAIN DRAINAGE DISTRICT

SECTIONS 31, 32  
T10N R14W, MOORLAND TOWNSHIP  
SECTIONS 4-8  
T09N R14W, RAVENNA TOWNSHIP  
SECTIONS 11 & 12  
T09N R15W, SULLIVAN TOWNSHIP  
MUSKEGON COUNTY





**DRAIN INFORMATION:**

HISTORIC DISTRICT:	1,780.24 ACRES
REVISED DISTRICT:	1,779.43 ACRES
LANDS ADDED:	158.12 ACRES
LANDS REMOVED:	158.93 ACRES
<b>DRAIN LENGTH:</b>	<b>3.34 MILES</b>

**LEGEND**

- LANDS REMOVED
- LANDS ADDED
- DRAIN ALIGNMENT
- HISTORIC DRAINAGE DISTRICT BOUNDARY
- REVISED DRAINAGE DISTRICT BOUNDARY
- PARCEL LINES
- SECTION LINES
- COUNTY LINE
- TOWNSHIP LINE
- SECTION NUMBERS

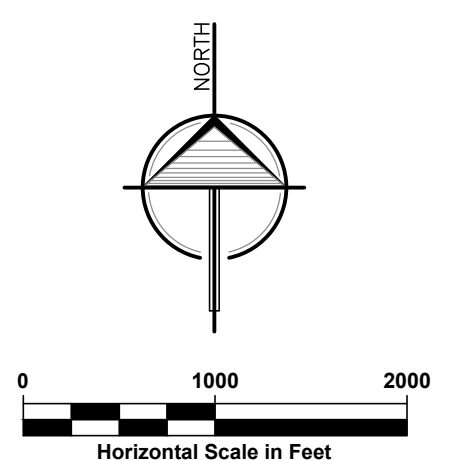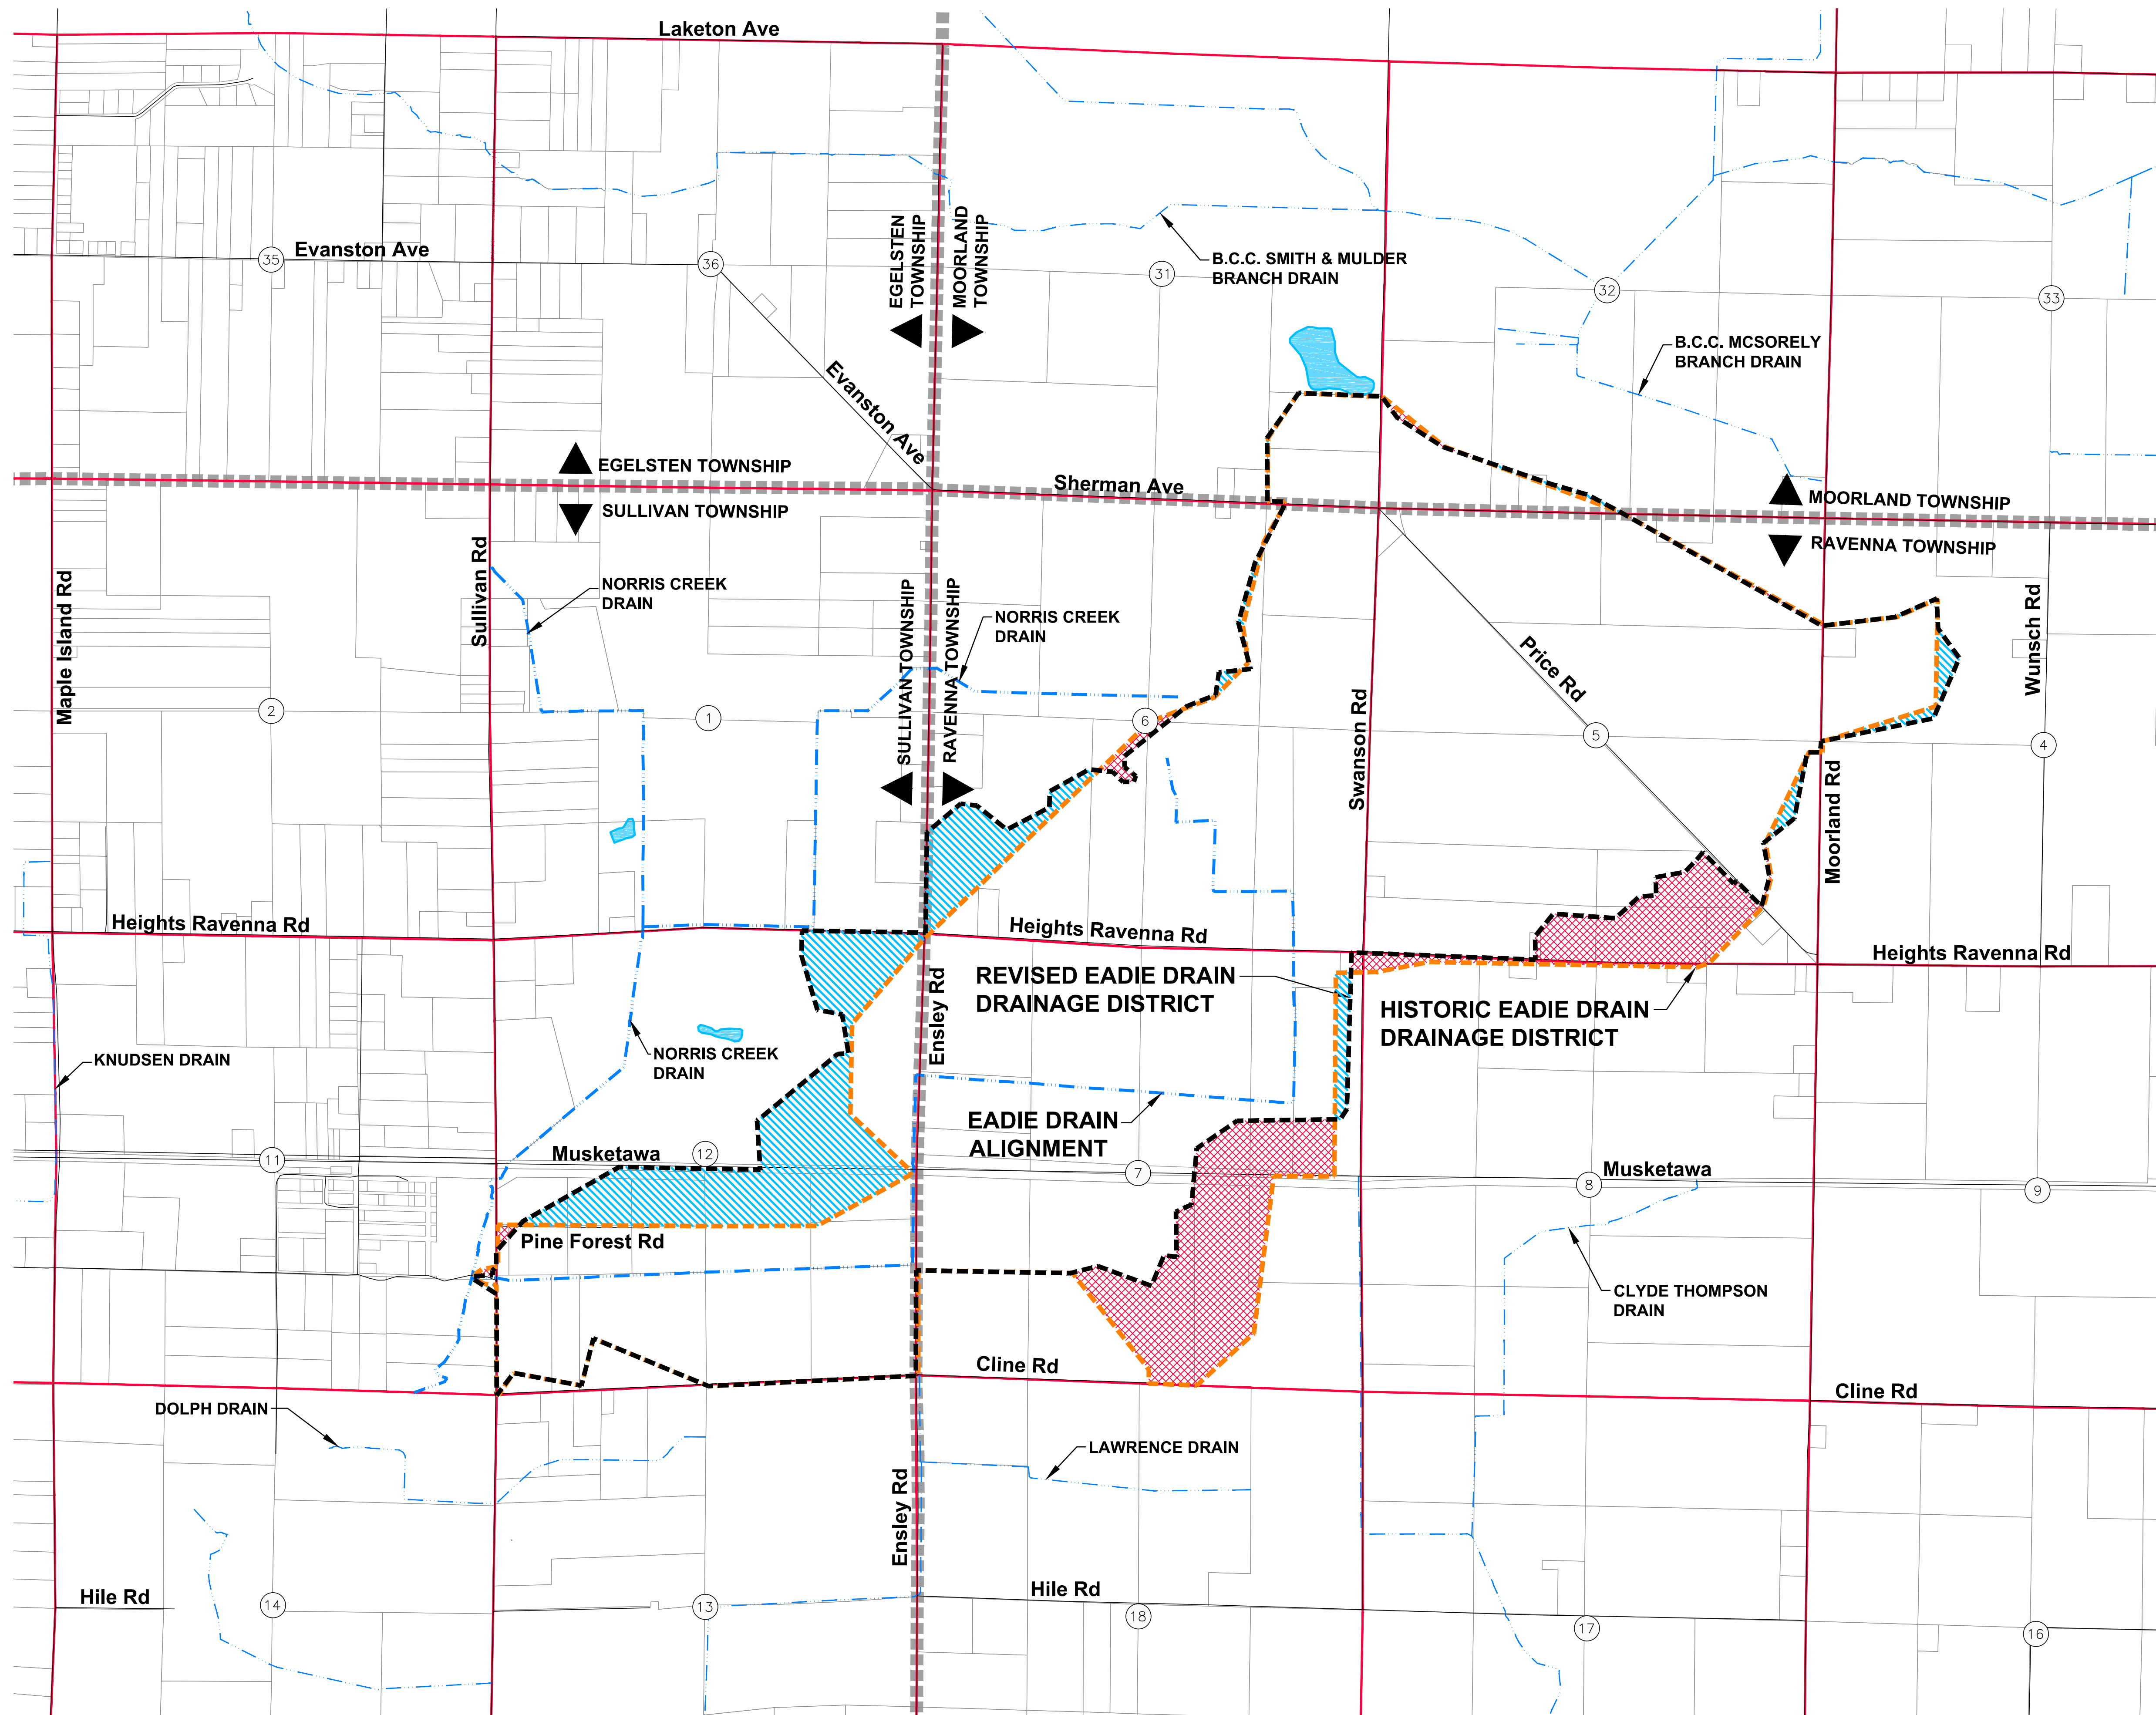

**LANDS ADDED/REMOVED MAP  
EXHIBIT B-1**

	3800 W. River Dr. Ste. A Comstock Park MI 49321 ph. 616.301.7888	PROJECT#: 17-086.05
	www.LREmi.com	DRAWN BY: NDJ
	DATE: 3/2019	QA/QC: AWS

DATE: 3/2019 - 11:00am in: \\p\m\17-086\mxd\17-086-05-01-01.dwg - 17-086-05-01.dwg