




BRENDA M. MOORE
MUSKEGON COUNTY DRAIN COMMISSIONER
STEPHANIE BARRETT, DEPUTY DRAIN COMMISSIONER
ELLIS DRAIN DRAINAGE DISTRICT

PART OF SECTIONS 16, 20 & 21 OF CITY OF NORTON SHORES, T9N, R16W
 MUSKEGON COUNTY, MICHIGAN

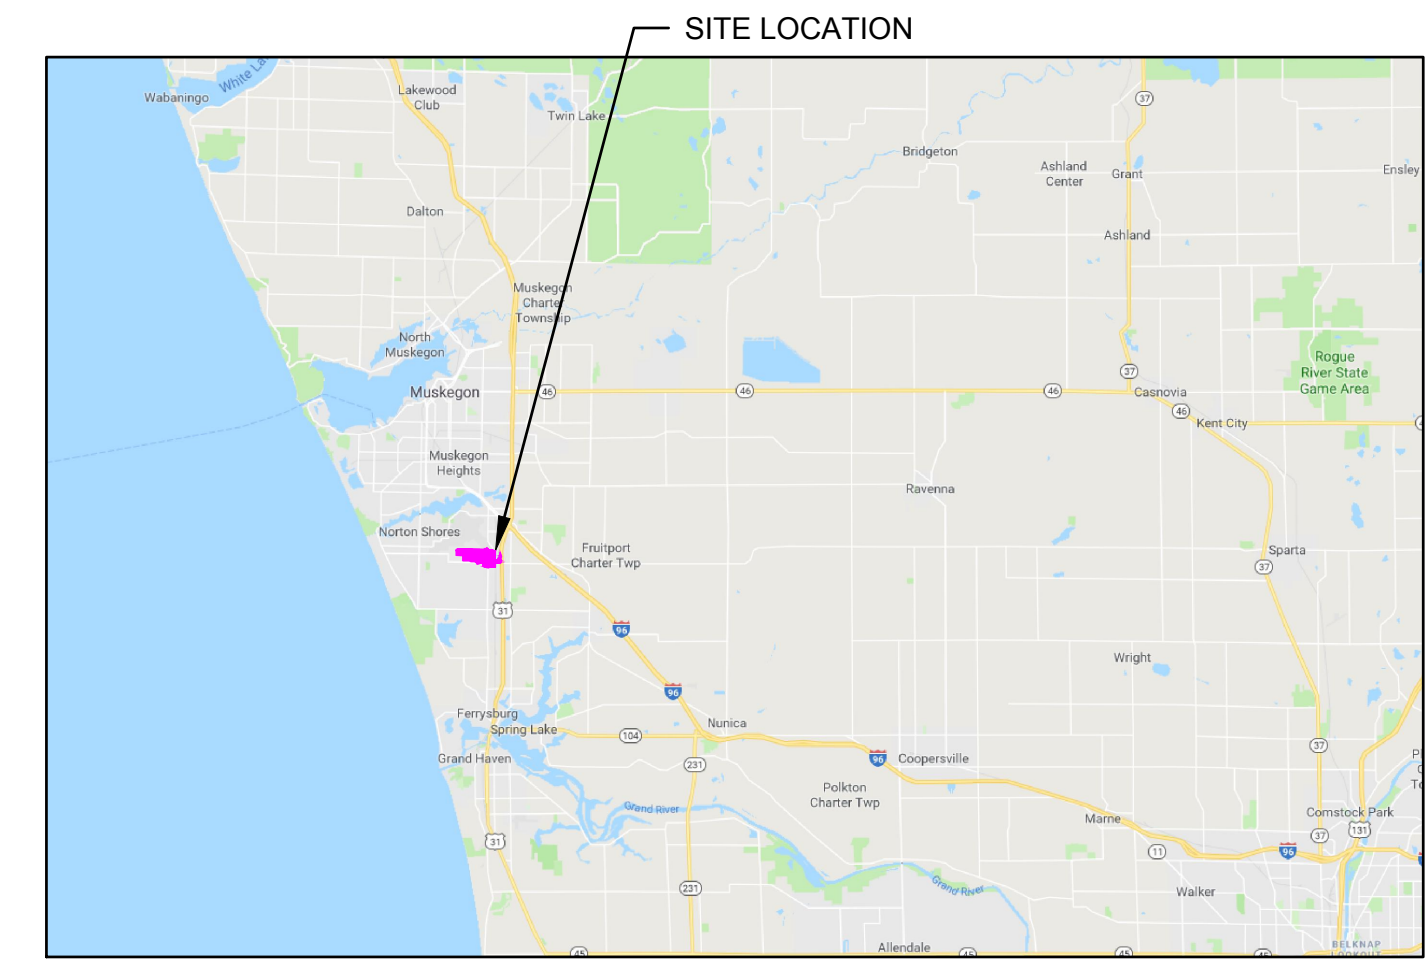

LOCATION MAP
NO SCALE

NO.	REVISIONS	DATE	BY	DATE	BY	DATE	BY

4063 Grand Oak Drive Suite A109
Lansing, MI 48911
517.887.1100



16930 Robbins Road Suite 105
Grand Haven, MI 49417
616.743.7070
engdot.com



BRENDA M. MOORE
MUSKEGON COUNTY DRAIN COMMISSIONER
STEPHANIE BARRETT, DEPUTY DRAIN COMMISSIONER
ELLIS DRAIN DRAINAGE DISTRICT
 PART OF SECTIONS 16, 20 & 21 OF CITY OF NORTON SHORES, T9N, R16W
 MUSKEGON COUNTY, MICHIGAN

PROJECT NO.
18014

SHEET NO.
1 OF 1

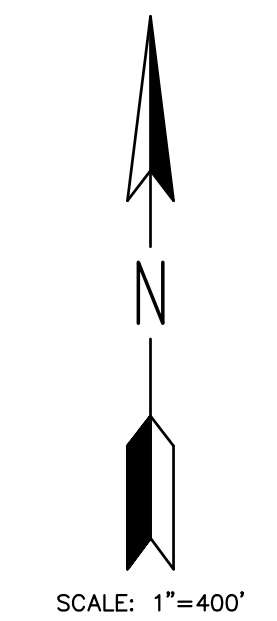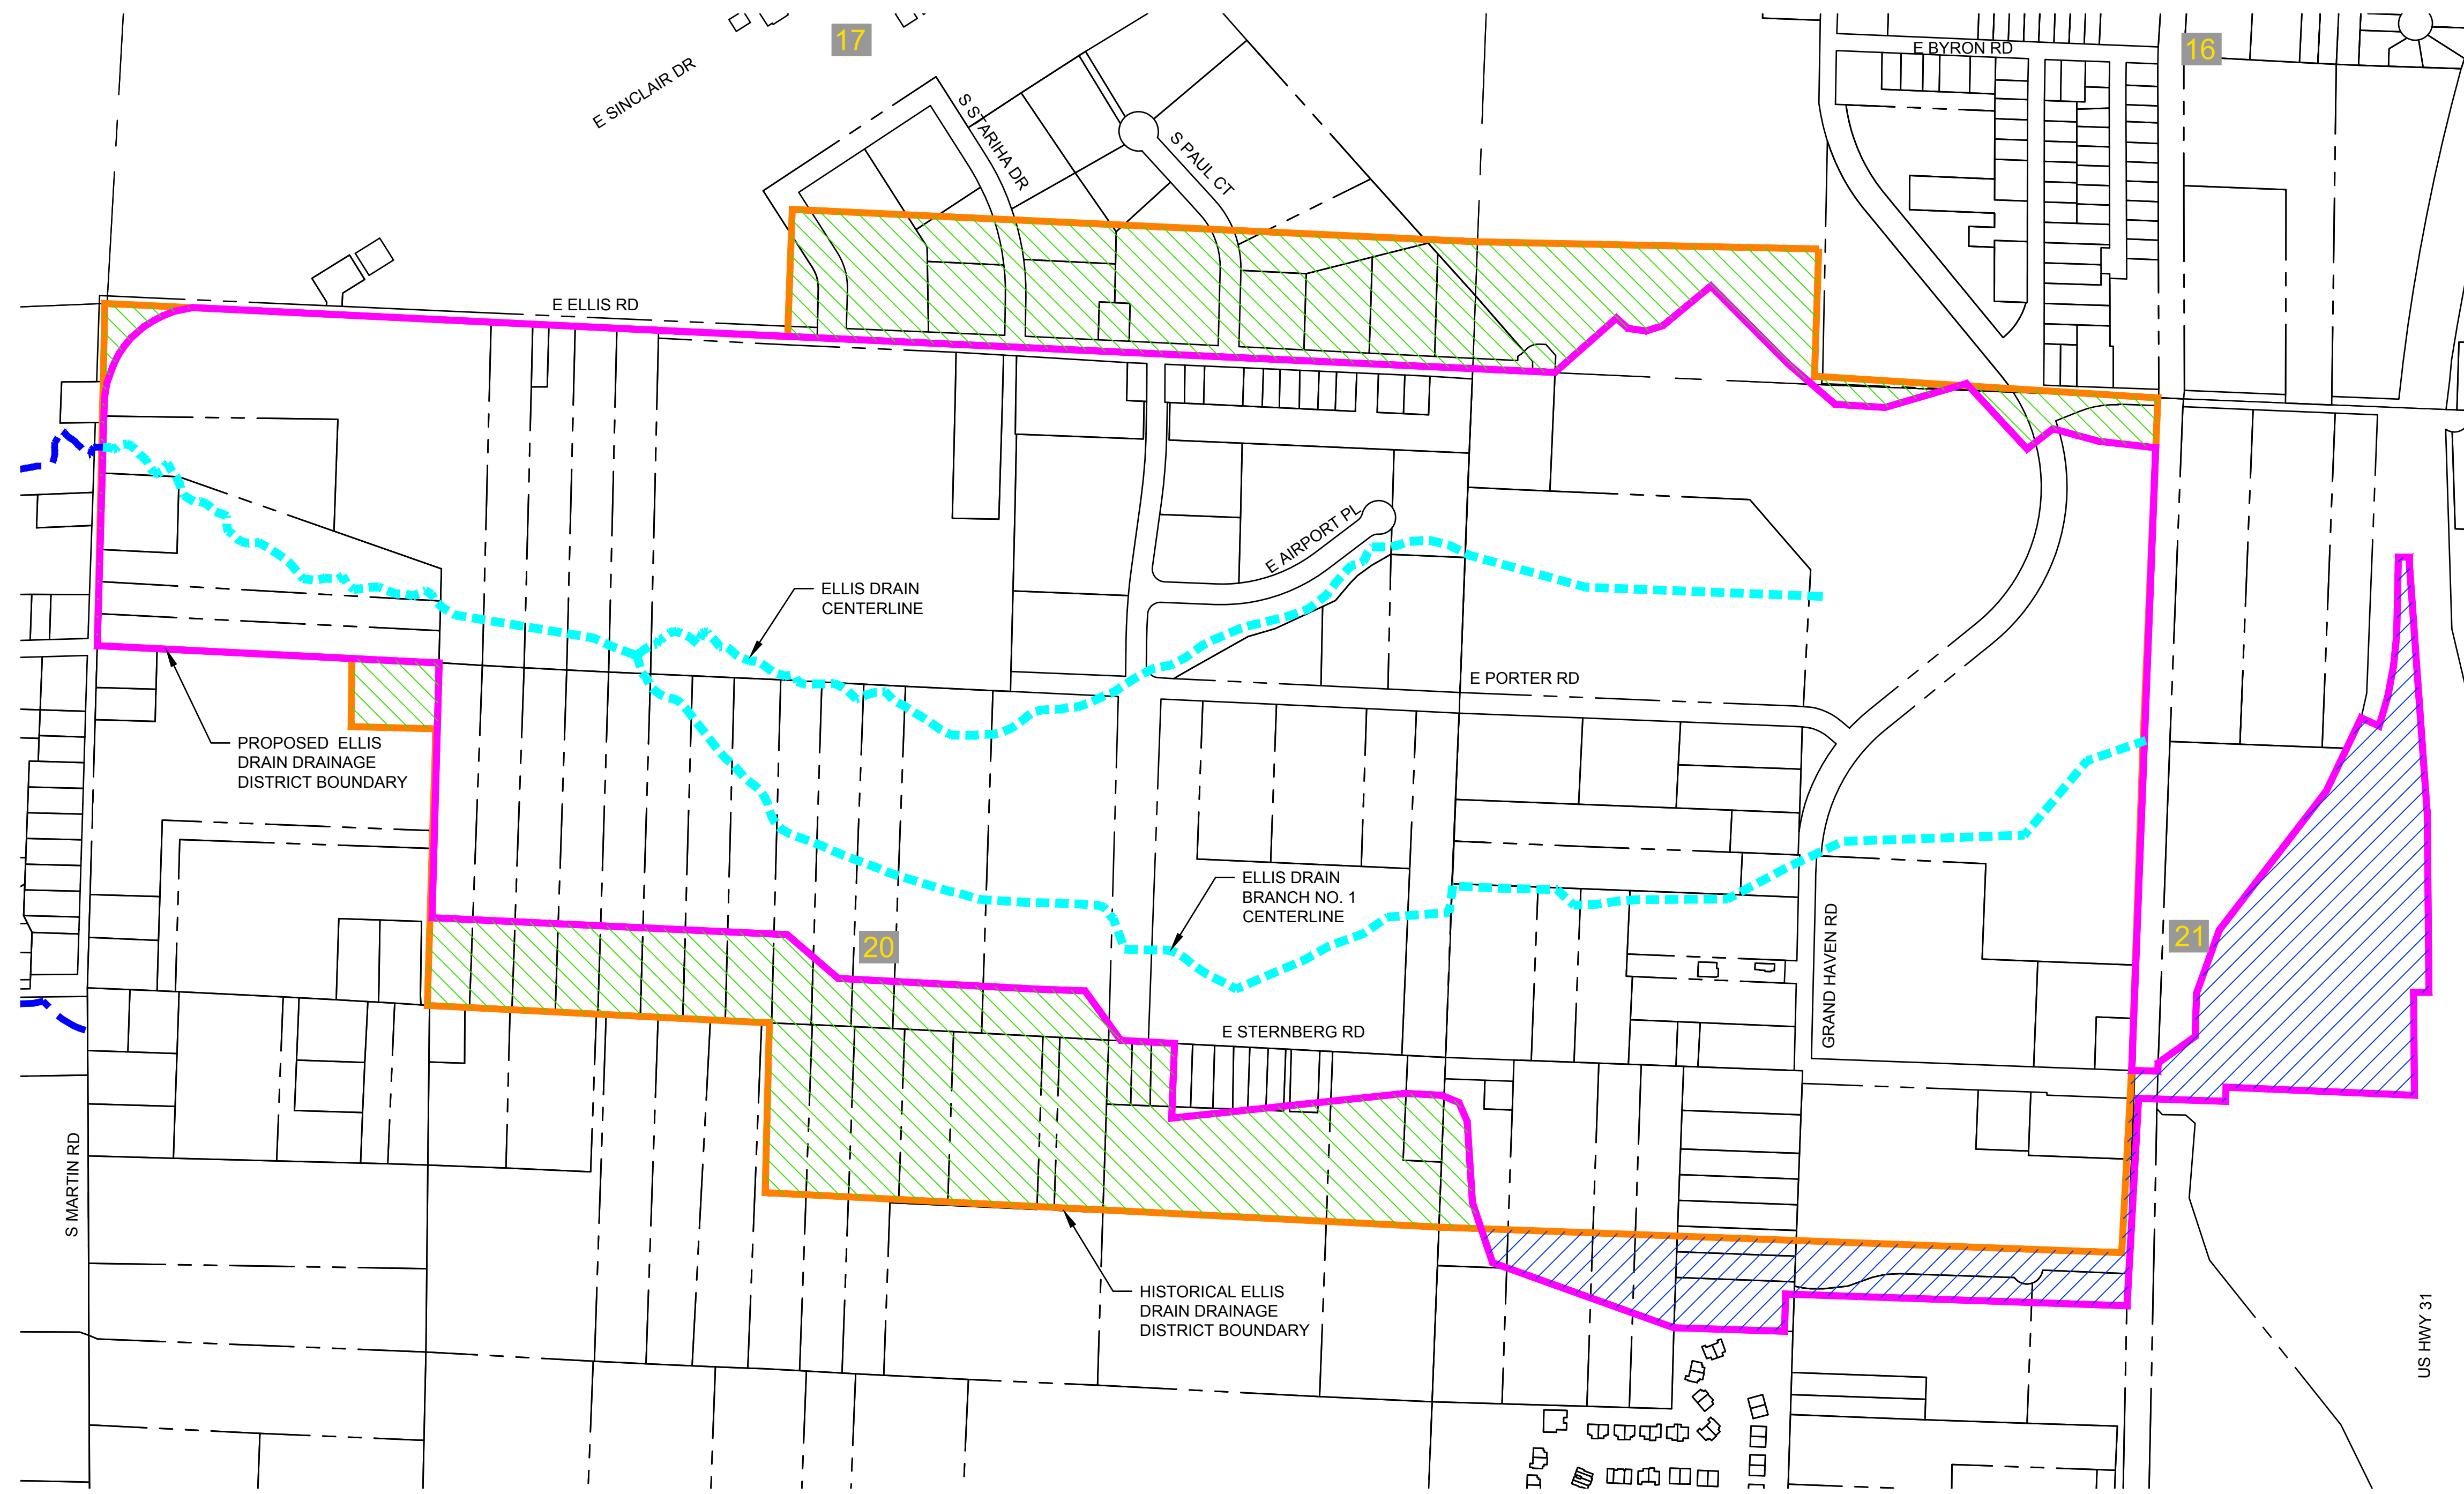

LEGEND

	PROPOSED ELLIS DRAIN DRAINAGE DISTRICT BOUNDARY
	ELLIS DRAIN CENTERLINE
	OTHER WATERCOURSES
	PARCEL LINE
	SECTION NUMBER
	SECTION CORNER
	HISTORICAL ELLIS DRAIN DRAINAGE DISTRICT BOUNDARY
	LANDS ADDED
	LANDS REMOVED

LANDS ADDED / REMOVED EXHIBIT