

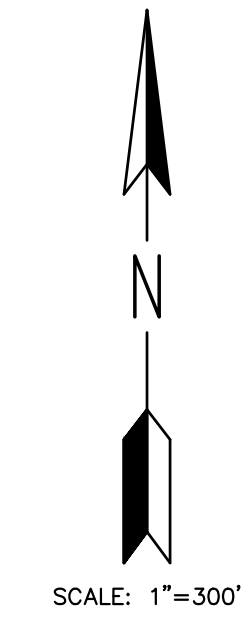


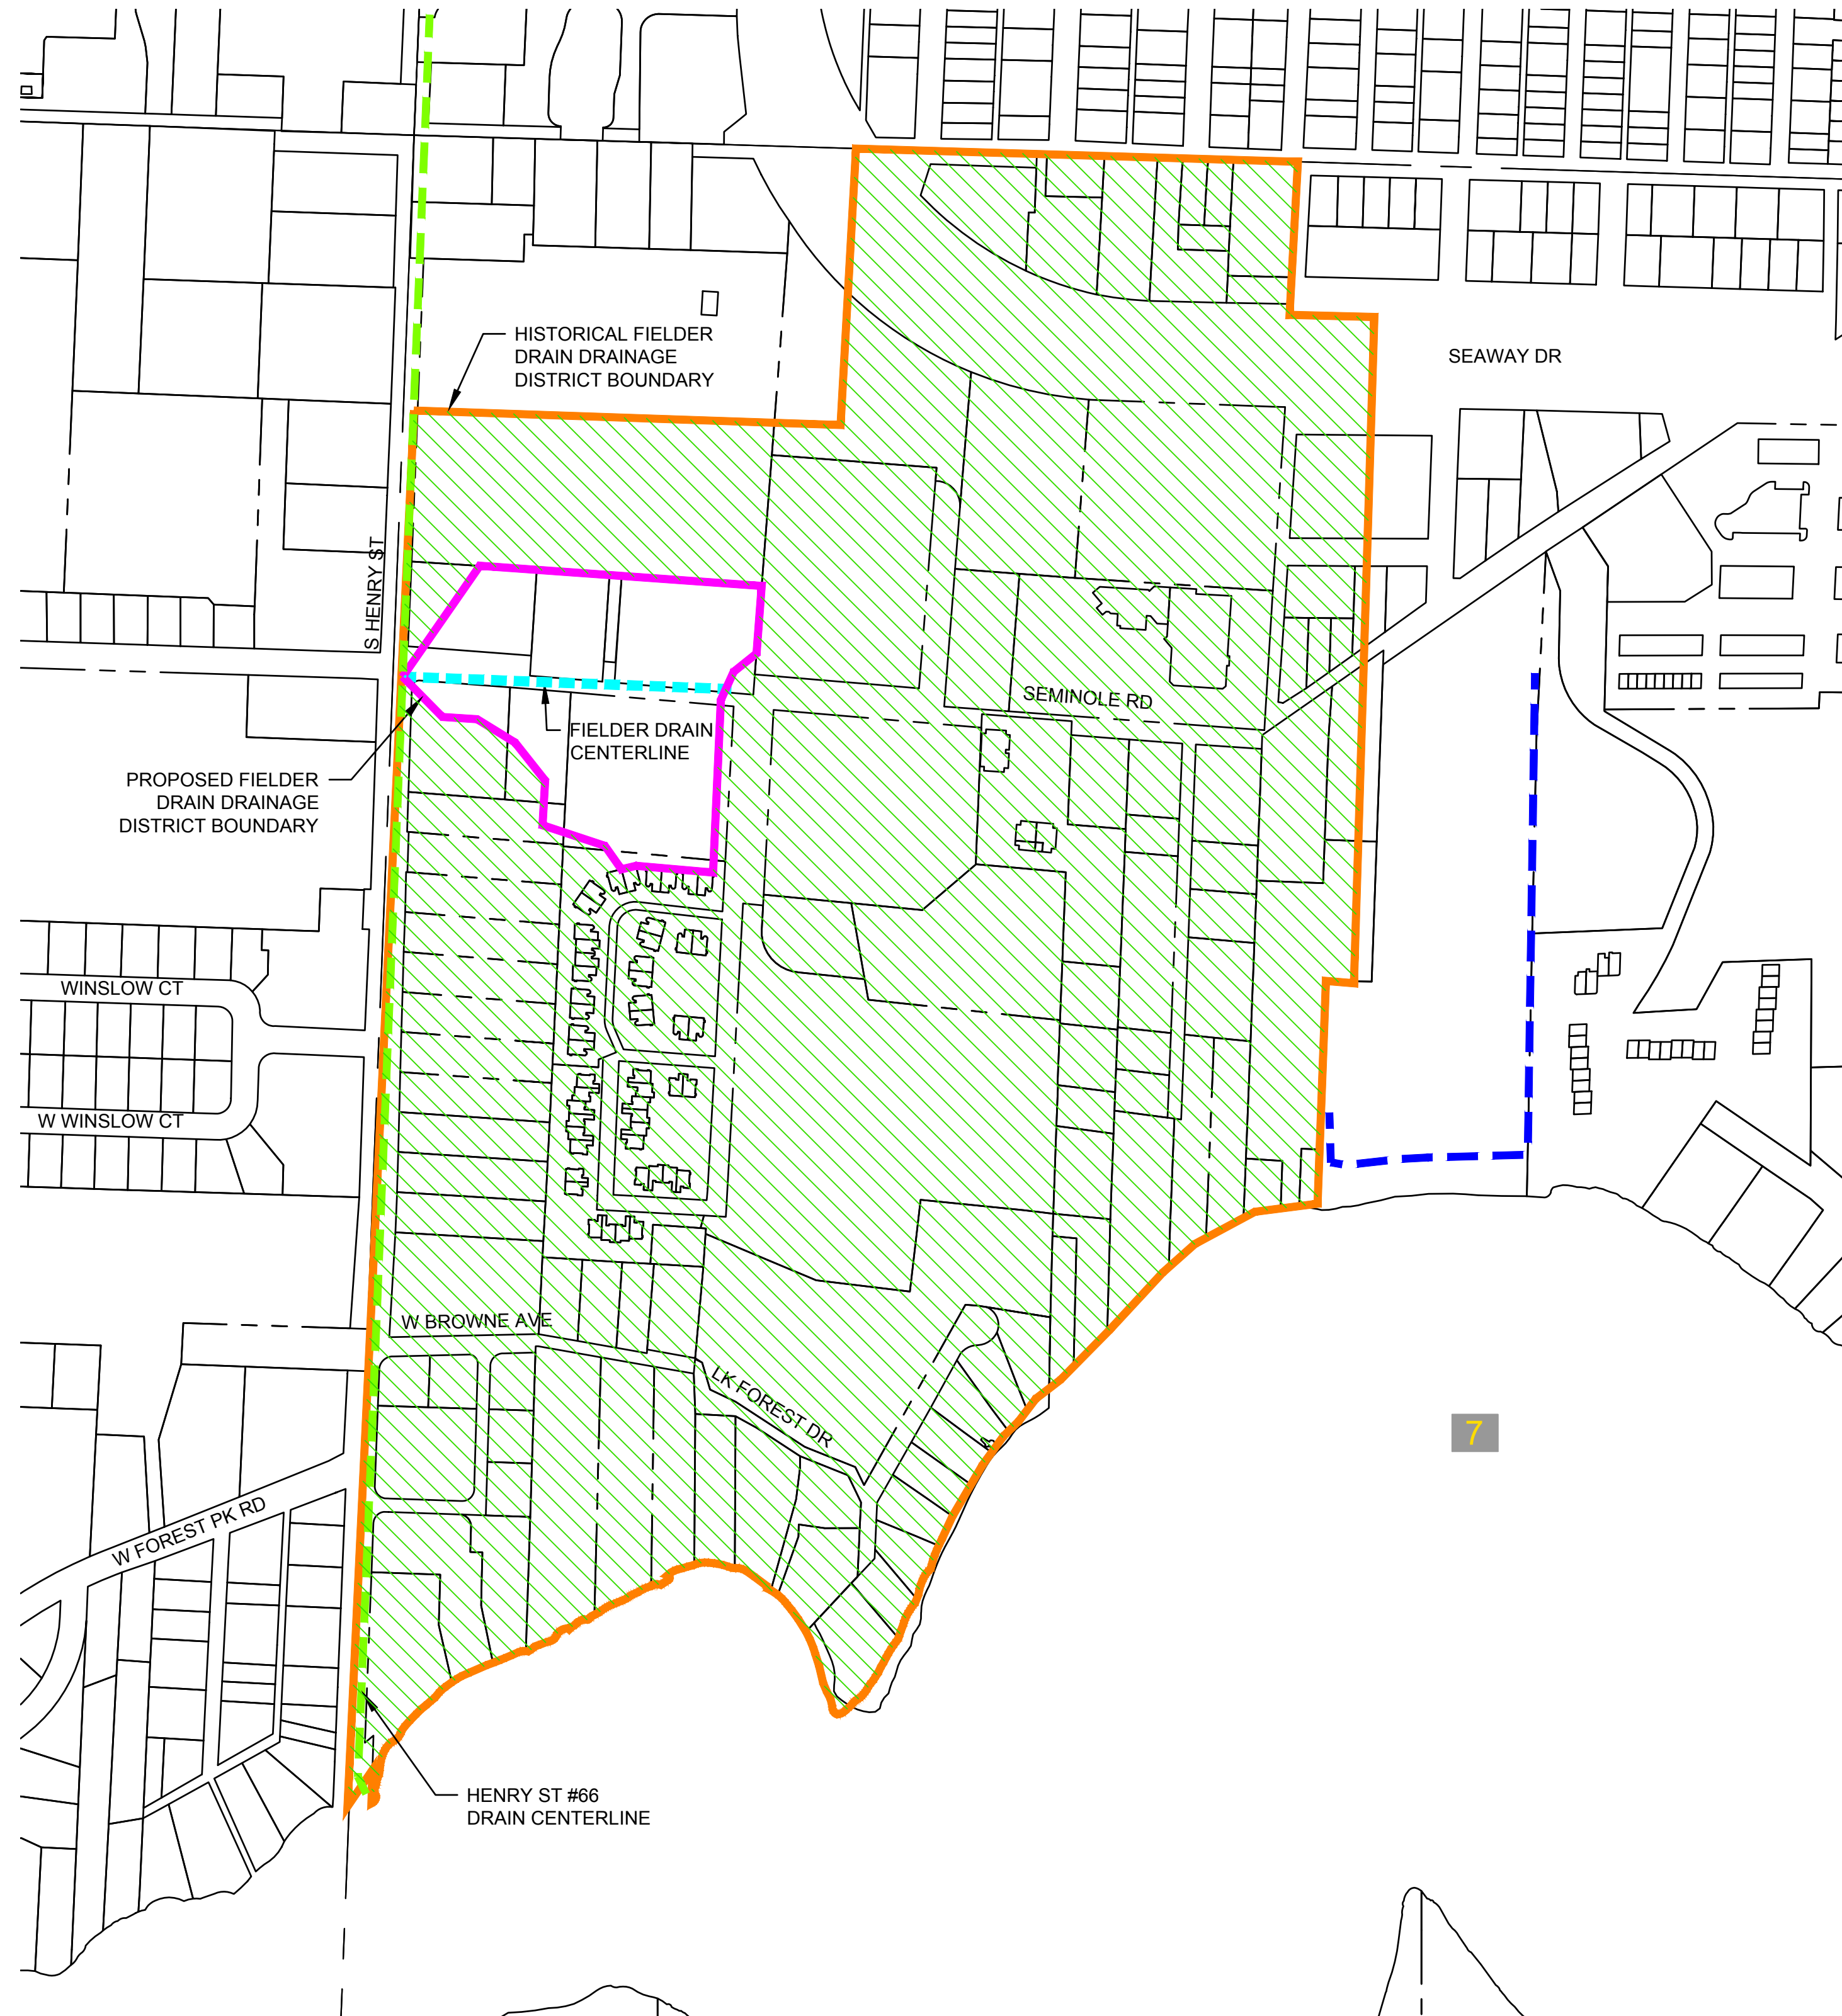

BRENDA M. MOORE
MUSKEGON COUNTY DRAIN COMMISSIONER
STEPHANIE BARRETT, DEPUTY DRAIN COMMISSIONER
FIELDER DRAIN DRAINAGE DISTRICT

PART OF SECTION 7 OF CITY OF NORTON SHORES, T9N, R16W,
 MUSKEGON COUNTY, MICHIGAN

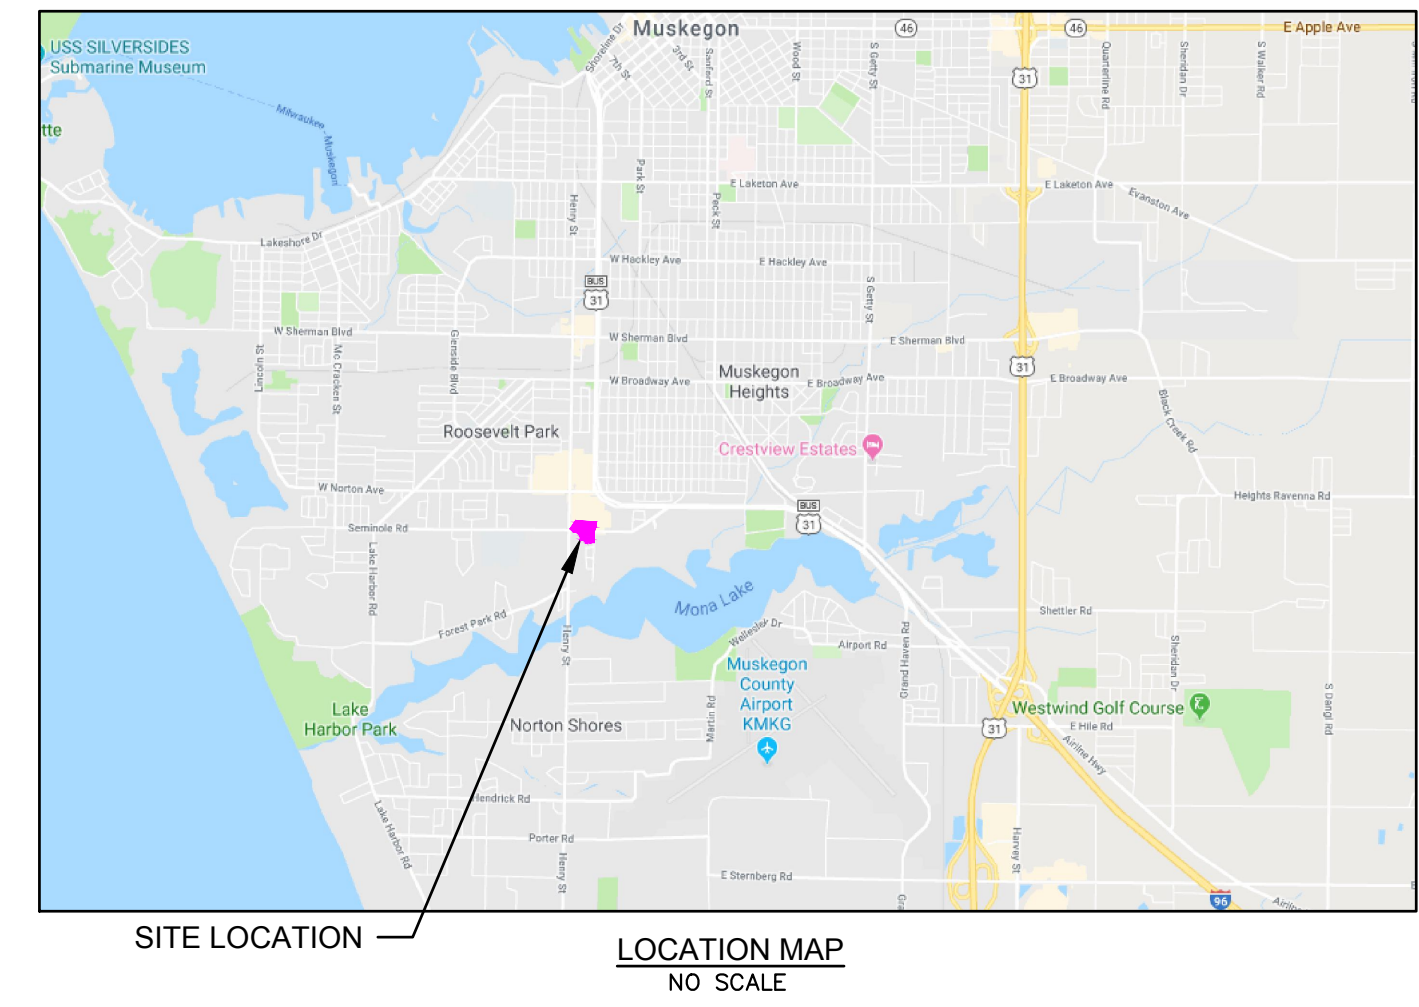

LEGEND	
	PROPOSED FIELDER DRAIN DRAINAGE DISTRICT BOUNDARY
	FIELDER DRAIN COUNTY DRAIN CENTERLINE
	OTHER COUNTY DRAINS
	OTHER WATERCOURSES
	PARCEL LINE
	SECTION NUMBER
	SECTION CORNER
	HISTORICAL FIELDER DRAIN DRAINAGE DISTRICT BOUNDARY
	LANDS ADDED
	LANDS REMOVED

LANDS ADDED / REMOVED EXHIBIT

NO.	REVISIONS	DATE	BY	DATE	BY	DATE	BY

4083 Grand Oak Drive Suite A109
 Lansing, MI 48911
 517.887.1100
 16830 Robbins Road Suite 105
 Grand Haven, MI 49417
 616.743.7070
 engdot.com



BRENDA M. MOORE
MUSKEGON COUNTY DRAIN COMMISSIONER
STEPHANIE BARRETT, DEPUTY DRAIN COMMISSIONER
FIELDER DRAIN DRAINAGE DISTRICT
 PART OF SECTION 7 OF CITY OF NORTON SHORES, T9N, R16W,
 MUSKEGON COUNTY, MICHIGAN

PROJECT NO.
18014

SHEET NO.
1 OF 1