





BRENDA M. MOORE
MUSKEGON COUNTY DRAIN COMMISSIONER
STEPHANIE BARRETT, DEPUTY DRAIN COMMISSIONER
FOUR MILE CREEK DRAIN DRAINAGE DISTRICT

PART OF SECTIONS 13, 14, 15, 16, 22, 23 & 24 OF MUSKEGON TWP, T10N, R16W, AND SECTIONS
 15, 17, 20, 21 & 22 OF CITY OF MUSKEGON T10N, R16W, MUSKEGON COUNTY, MICHIGAN

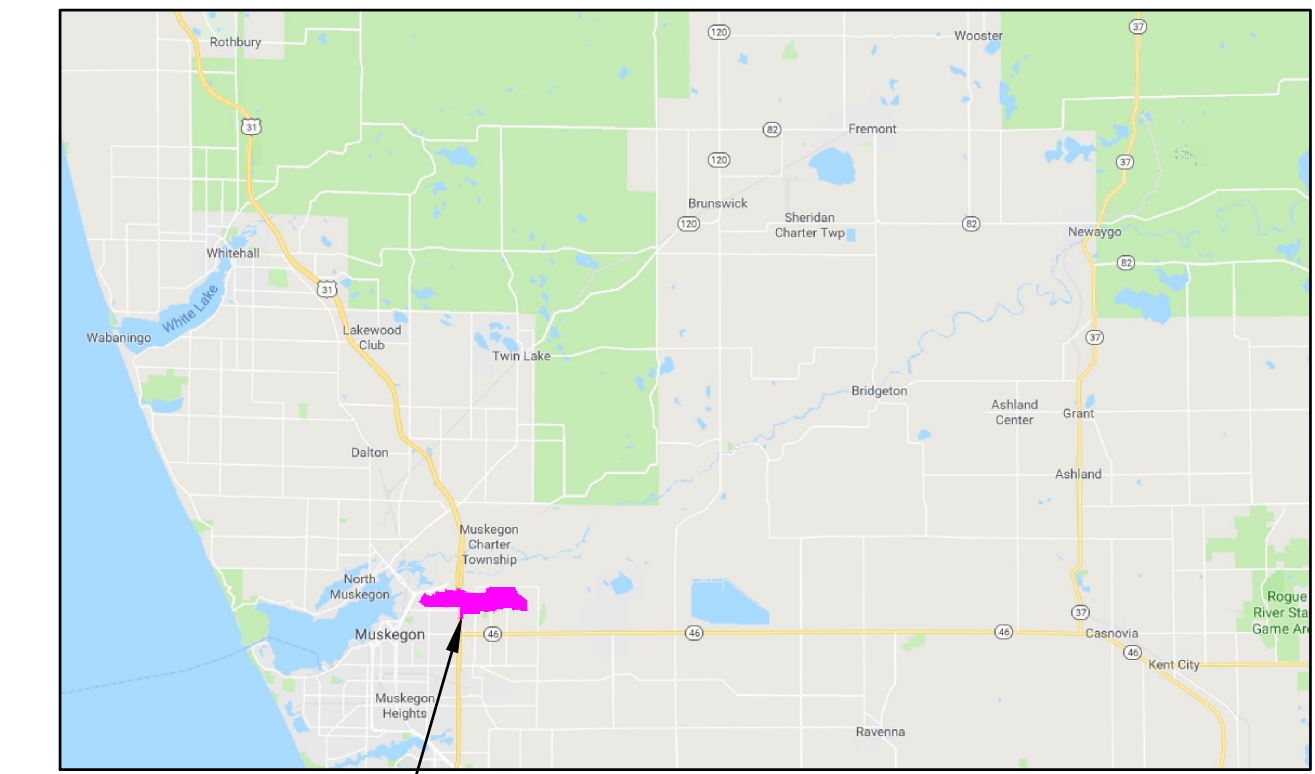

SITE LOCATION
 LOCATION MAP
 NO SCALE

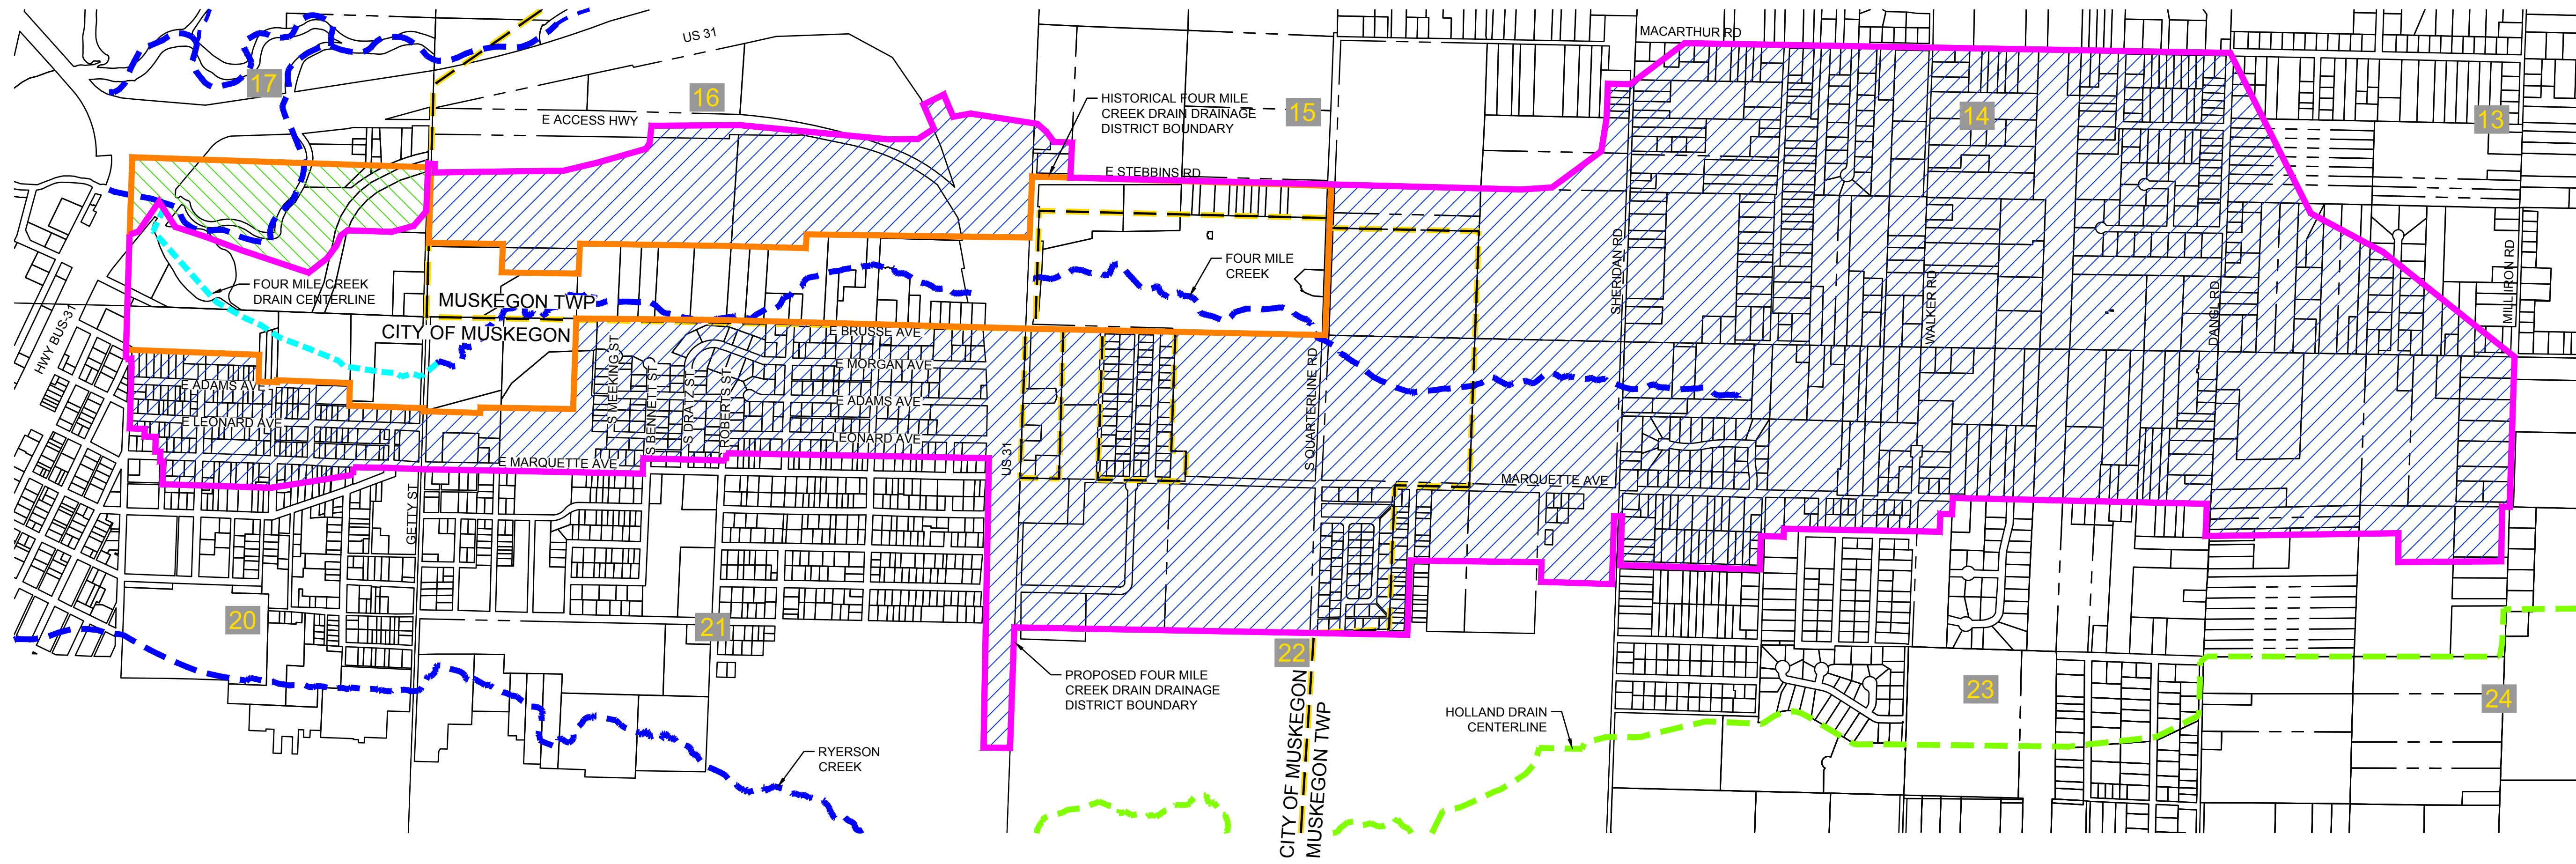

SCALE: 1"=800'

LEGEND

- PROPOSED FOUR MILE CREEK DRAIN DRAINAGE DISTRICT BOUNDARY
- - - FOUR MILE CREEK DRAIN CENTERLINE
- - - OTHER COUNTY DRAINS
- - - MUNICIPAL BOUNDARIES
- - - OTHER WATERCOURSES
- PARCEL LINE
- 12 SECTION NUMBER
- + SECTION CORNER
- HISTORICAL FOUR MILE CREEK DRAIN DRAINAGE DISTRICT BOUNDARY
- LANDS ADDED
- LANDS REMOVED

LANDS ADDED / REMOVED EXHIBIT

NO.	REVISIONS	DATE	BY	DRAWN BY	DATE	NAA	DATE	APPROVED BY	DATE

4063 Grand Oak Drive Suite A109
 Lansing, MI 48911
 517.887.1100
 16930 Robbins Road Suite 105
 Grand Haven, MI 49417
 616.743.7070
 engdot.com



BRENDA M. MOORE
MUSKEGON COUNTY DRAIN COMMISSIONER
STEPHANIE BARRETT, DEPUTY DRAIN COMMISSIONER
FOUR MILE CREEK DRAIN DRAINAGE DISTRICT
 PART OF SECTIONS 13, 14, 15, 16, 22, 23 & 24 OF MUSKEGON TWP, T10N, R16W, AND SECTIONS
 15, 17, 20, 21 & 22 OF CITY OF MUSKEGON T10N, R16W, MUSKEGON COUNTY, MICHIGAN

PROJECT NO.
18014

SHEET NO.
1 OF 1