
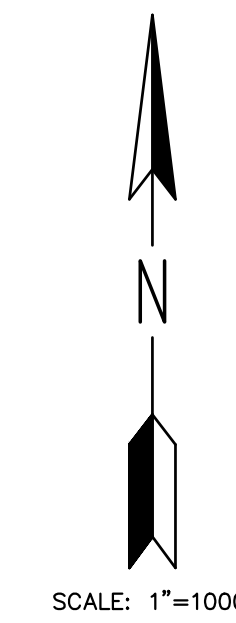
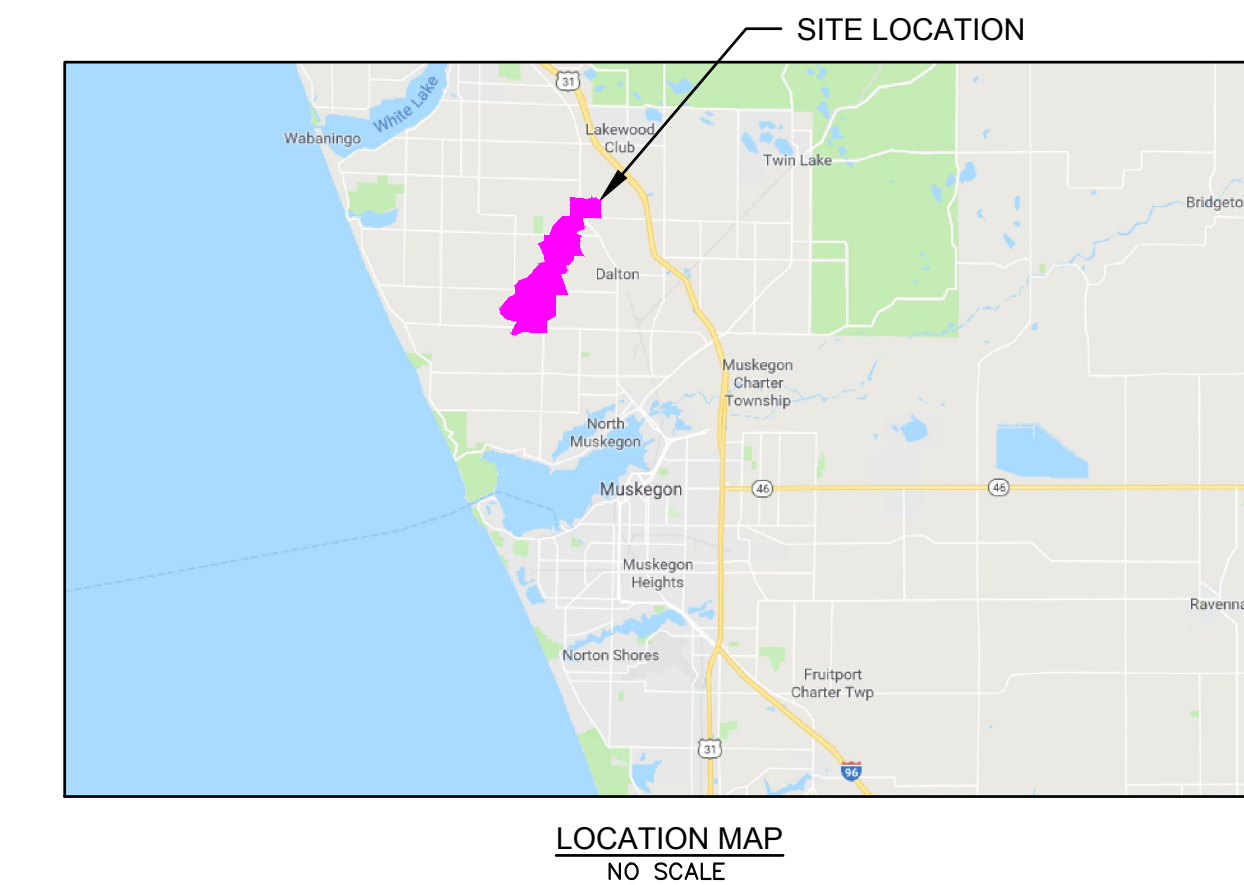


BRENDA M. MOORE
 MUSKEGON COUNTY DRAIN COMMISSIONER
 STEPHANIE BARRETT, DEPUTY DRAIN COMMISSIONER
FRED DOW DRAIN DRAINAGE DISTRICT
 PART OF SECTIONS 17, 19, 20, 29, 30, 31 & 32 OF DALTON TWP, T9N, R16W SECTIONS
 25 & 36 OF FRUITLAND TWP, T11N, R17W, AND SECTIONS 1 & 2 OF LAKETON TWP,
 T10N, R17W, MUSKEGON COUNTY, MICHIGAN

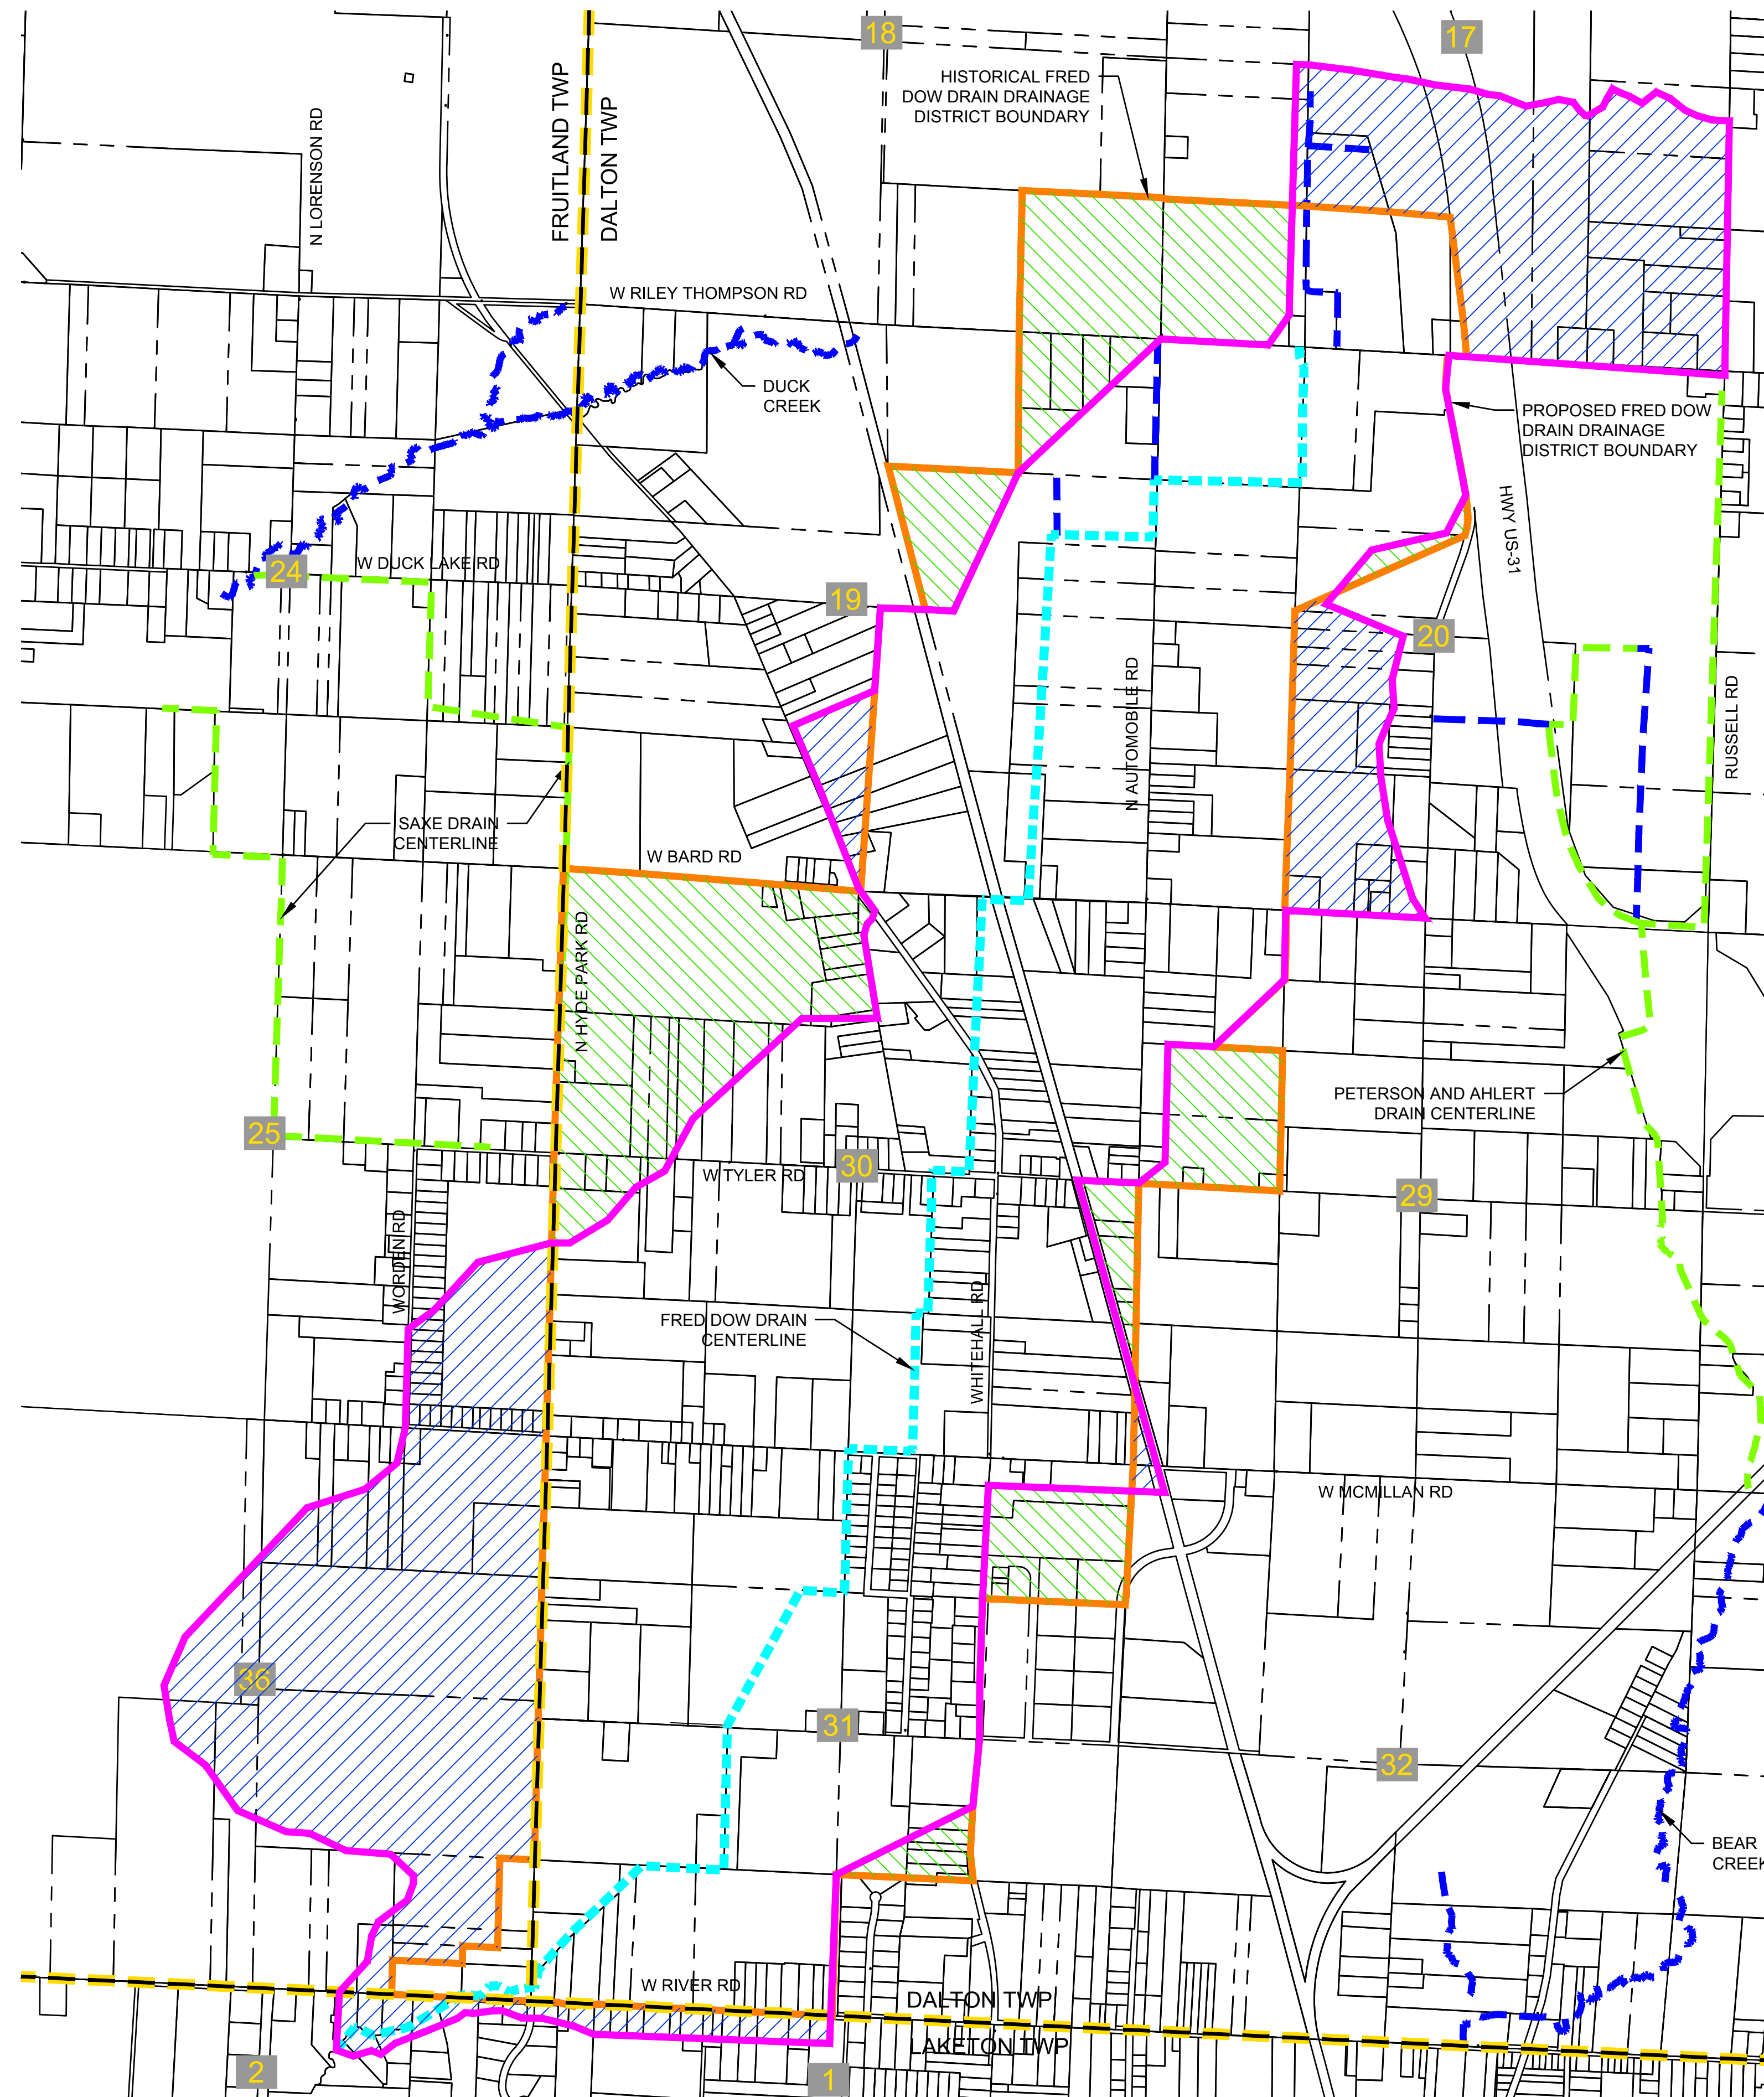

LEGEND

- PROPOSED FRED DOW DRAIN DRAINAGE DISTRICT BOUNDARY
- - - FRED DOW DRAIN COUNTY DRAIN CENTERLINE
- - - OTHER COUNTY DRAINS
- - - OTHER WATERCOURSES
- - - MUNICIPAL BOUNDARIES
- PARCEL LINE
- 12 SECTION NUMBER
- SECTION CORNER
- HISTORICAL FRED DOW DRAIN DRAINAGE DISTRICT BOUNDARY
- LANDS ADDED
- LANDS REMOVED

LANDS ADDED / REMOVED EXHIBIT

NO.	REVISIONS	DATE	BY	DATE	BY

4063 Grand Oak Drive Suite A109
 Lansing, MI 48911
 517.887.1100

16930 Robbins Road Suite 105
 Grand Haven, MI 49417
 616.743.7070
 engdot.com



BRENDA M. MOORE
 MUSKEGON COUNTY DRAIN COMMISSIONER
 STEPHANIE BARRETT, DEPUTY DRAIN COMMISSIONER
FRED DOW DRAIN DRAINAGE DISTRICT
 PART OF SECTIONS 17, 19, 20, 29, 30, 31 & 32 OF DALTON TWP, T9N, R16W SECTIONS 25 &
 36 OF FRUITLAND TWP, T11N, R17W, AND SECTIONS 1 & 2 OF LAKETON TWP, T10N, R17W,
 MUSKEGON COUNTY, MICHIGAN

PROJECT NO.
18014

SHEET NO.
1 OF 1