




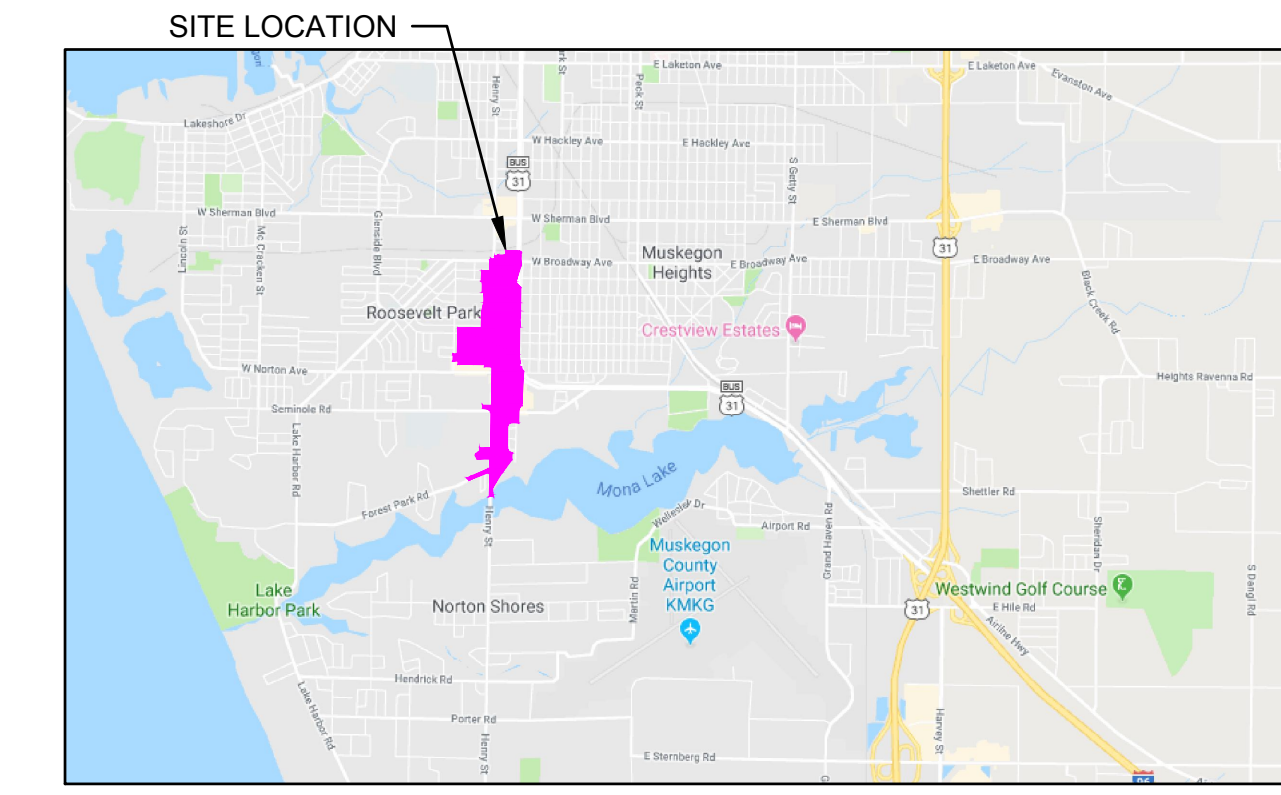

BRENDA M. MOORE
MUSKEGON COUNTY DRAIN COMMISSIONER
STEPHANIE BARRETT, DEPUTY DRAIN COMMISSIONER
HENRY ST #66 DRAIN DRAINAGE DISTRICT
 PART OF SECTION 1 OF CITY OF ROOSEVELT PARK, T9N, R17W AND SECTIONS 6, 7 & 12 OF CITY OF NORTON SHORES, T9N, R16W, MUSKEGON COUNTY, MICHIGAN

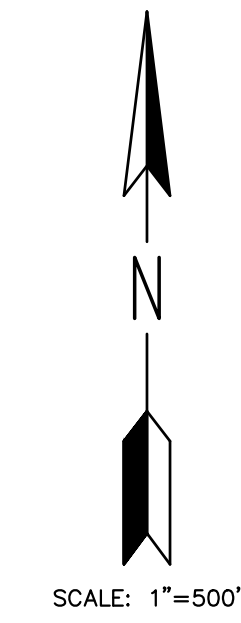

LOCATION MAP
NO SCALE

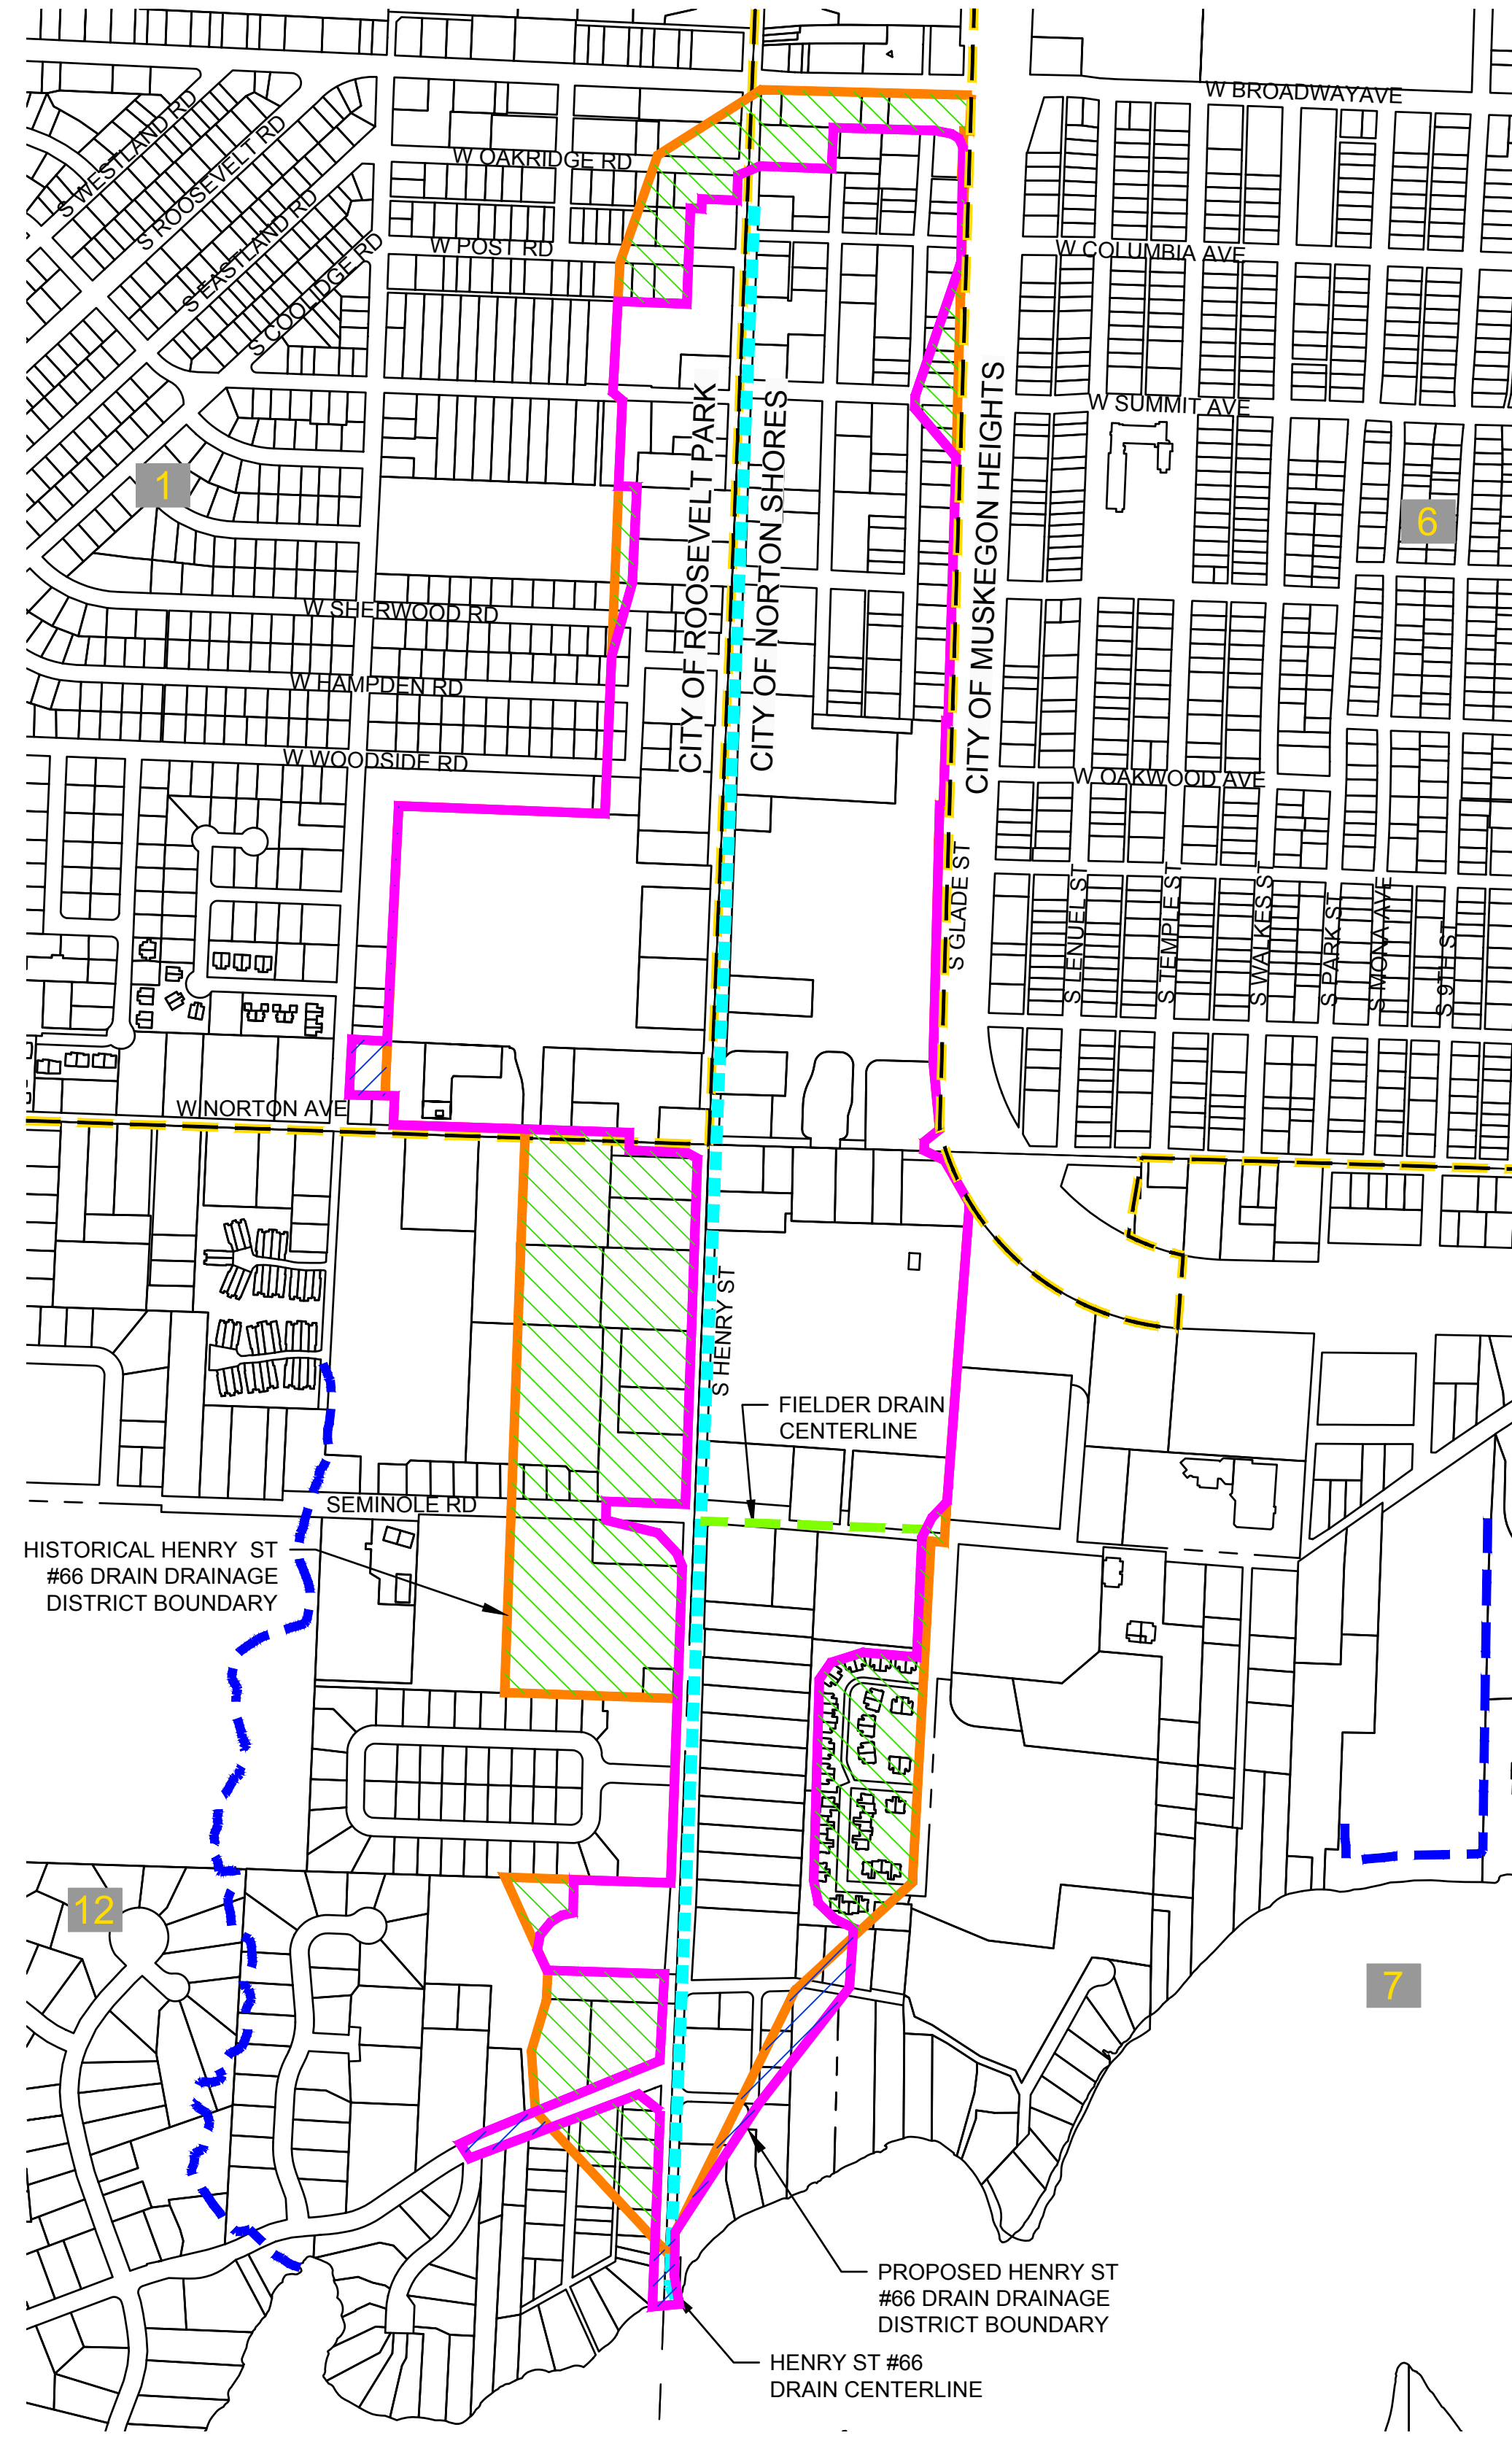

LEGEND

	PROPOSED HENRY DRAIN DRAINAGE DISTRICT BOUNDARY
	HENRY DRAIN CENTERLINE
	OTHER COUNTY DRAINS
	MUNICIPAL BOUNDARIES
	OTHER WATERCOURSES
	PARCEL LINE
	SECTION LINE OR QUARTER SECTION LINE
	SECTION NUMBER
	SECTION CORNER
	HISTORICAL HENRY DRAIN DRAINAGE DISTRICT BOUNDARY
	LANDS ADDED
	LANDS REMOVED

NO.	REVISIONS	BY	DATE	Drawn By	DATE	Checked By	DATE
				NAA			
				Date	3/15/19	Approved By	

4063 Grand Oak Drive Suite A109
Lansing, MI 48911
517.887.1100

16930 Robbins Road Suite 105
Grand Haven, MI 49417
616.743.7070
engdot.com

Engineering & Surveying

BRENDA M. MOORE
MUSKEGON COUNTY DRAIN COMMISSIONER
STEPHANIE BARRETT, DEPUTY DRAIN COMMISSIONER
HENRY ST #66 DRAIN DRAINAGE DISTRICT
 PART OF SECTION 1 OF CITY OF ROOSEVELT PARK, T9N, R17W AND SECTIONS 6, 7 & 12 OF CITY OF NORTON SHORES, T9N, R16W, MUSKEGON COUNTY, MICHIGAN

PROJECT NO.	18014
SHEET NO.	1 OF 1