

GNUDSEN DRAIN DRAINAGE DISTRICT

SECTIONS 2,3, 10 & 11
T9N R15W
SULLIVAN TOWNSHIP, MUSKEGON COUNTY
SECTION 35
T8N R15W
EGLESTON TOWNSHIP, MUSKEGON COUNTY





DRAIN INFORMATION:


HISTORIC DISTRICT:	1,200.54 ACRES
REVISED DISTRICT:	1,422.50 ACRES
LANDS ADDED:	398.48 ACRES
LANDS REMOVED:	176.52 ACRES
DRAIN LENGTH	2.04 MILES

LEGEND

- LANDS REMOVED
- LANDS ADDED
- DRAIN ALIGNMENT
- HISTORIC DRAINAGE DISTRICT BOUNDARY
- REVISED DRAINAGE DISTRICT BOUNDARY
- PARCEL LINES
- SECTION LINES
- COUNTY LINE
- TOWNSHIP LINE
- SECTION NUMBERS

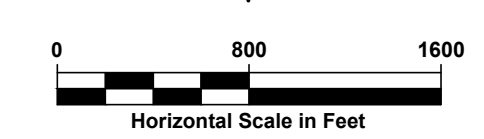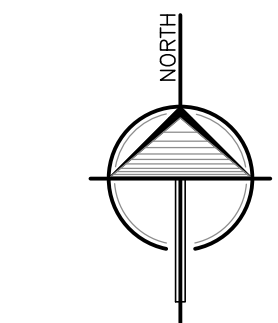

**LANDS ADDED/REMOVED MAP
EXHIBIT B-1**

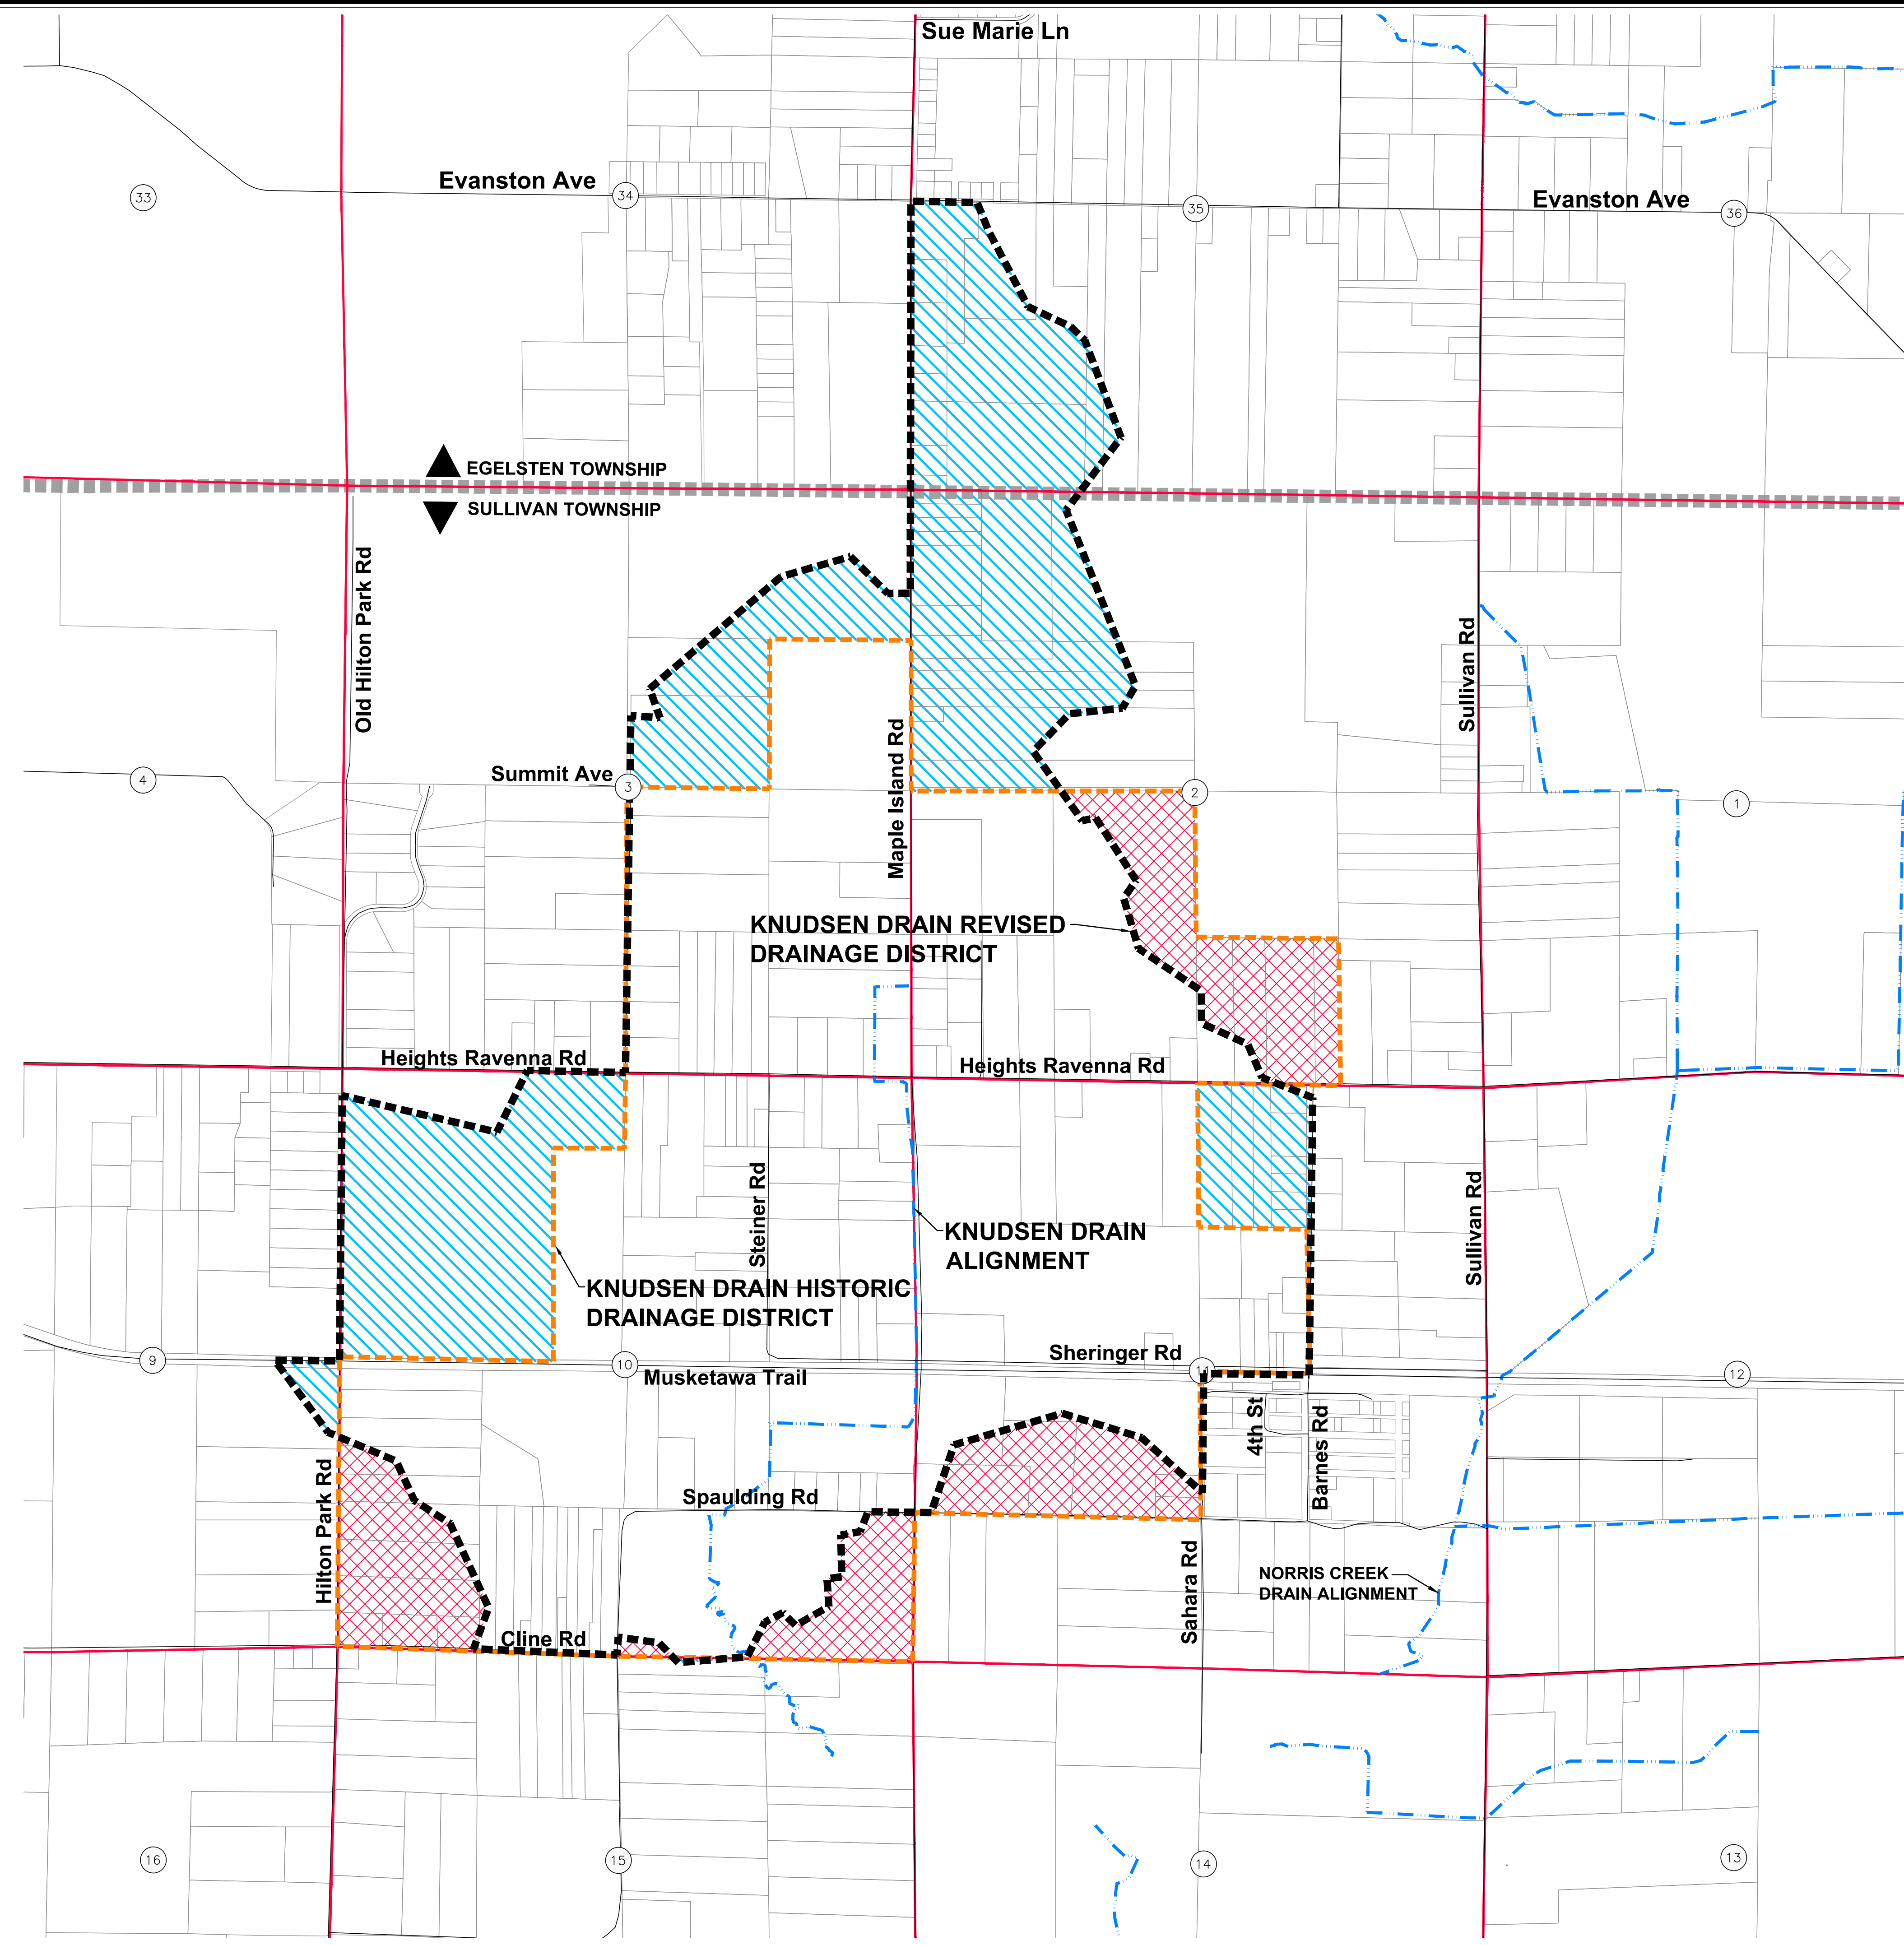

17-086.07 1:10000 LRS 17-086.07 KNVDSEN DRAINAGE DISTRICT MAP B-1

LRE ENGINEERS & SURVEYORS	3800 W. River Dr. Ste. A Comstock Park MI 49321 ph. 616.301.7888 fax. 616.784.0737 www.LREmi.com	PROJECT#: 17-086.07
		DRAWN BY: NDJ
		DATE: 3/2019
		QAQC: AWS