

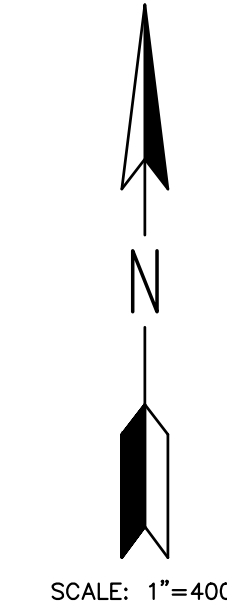


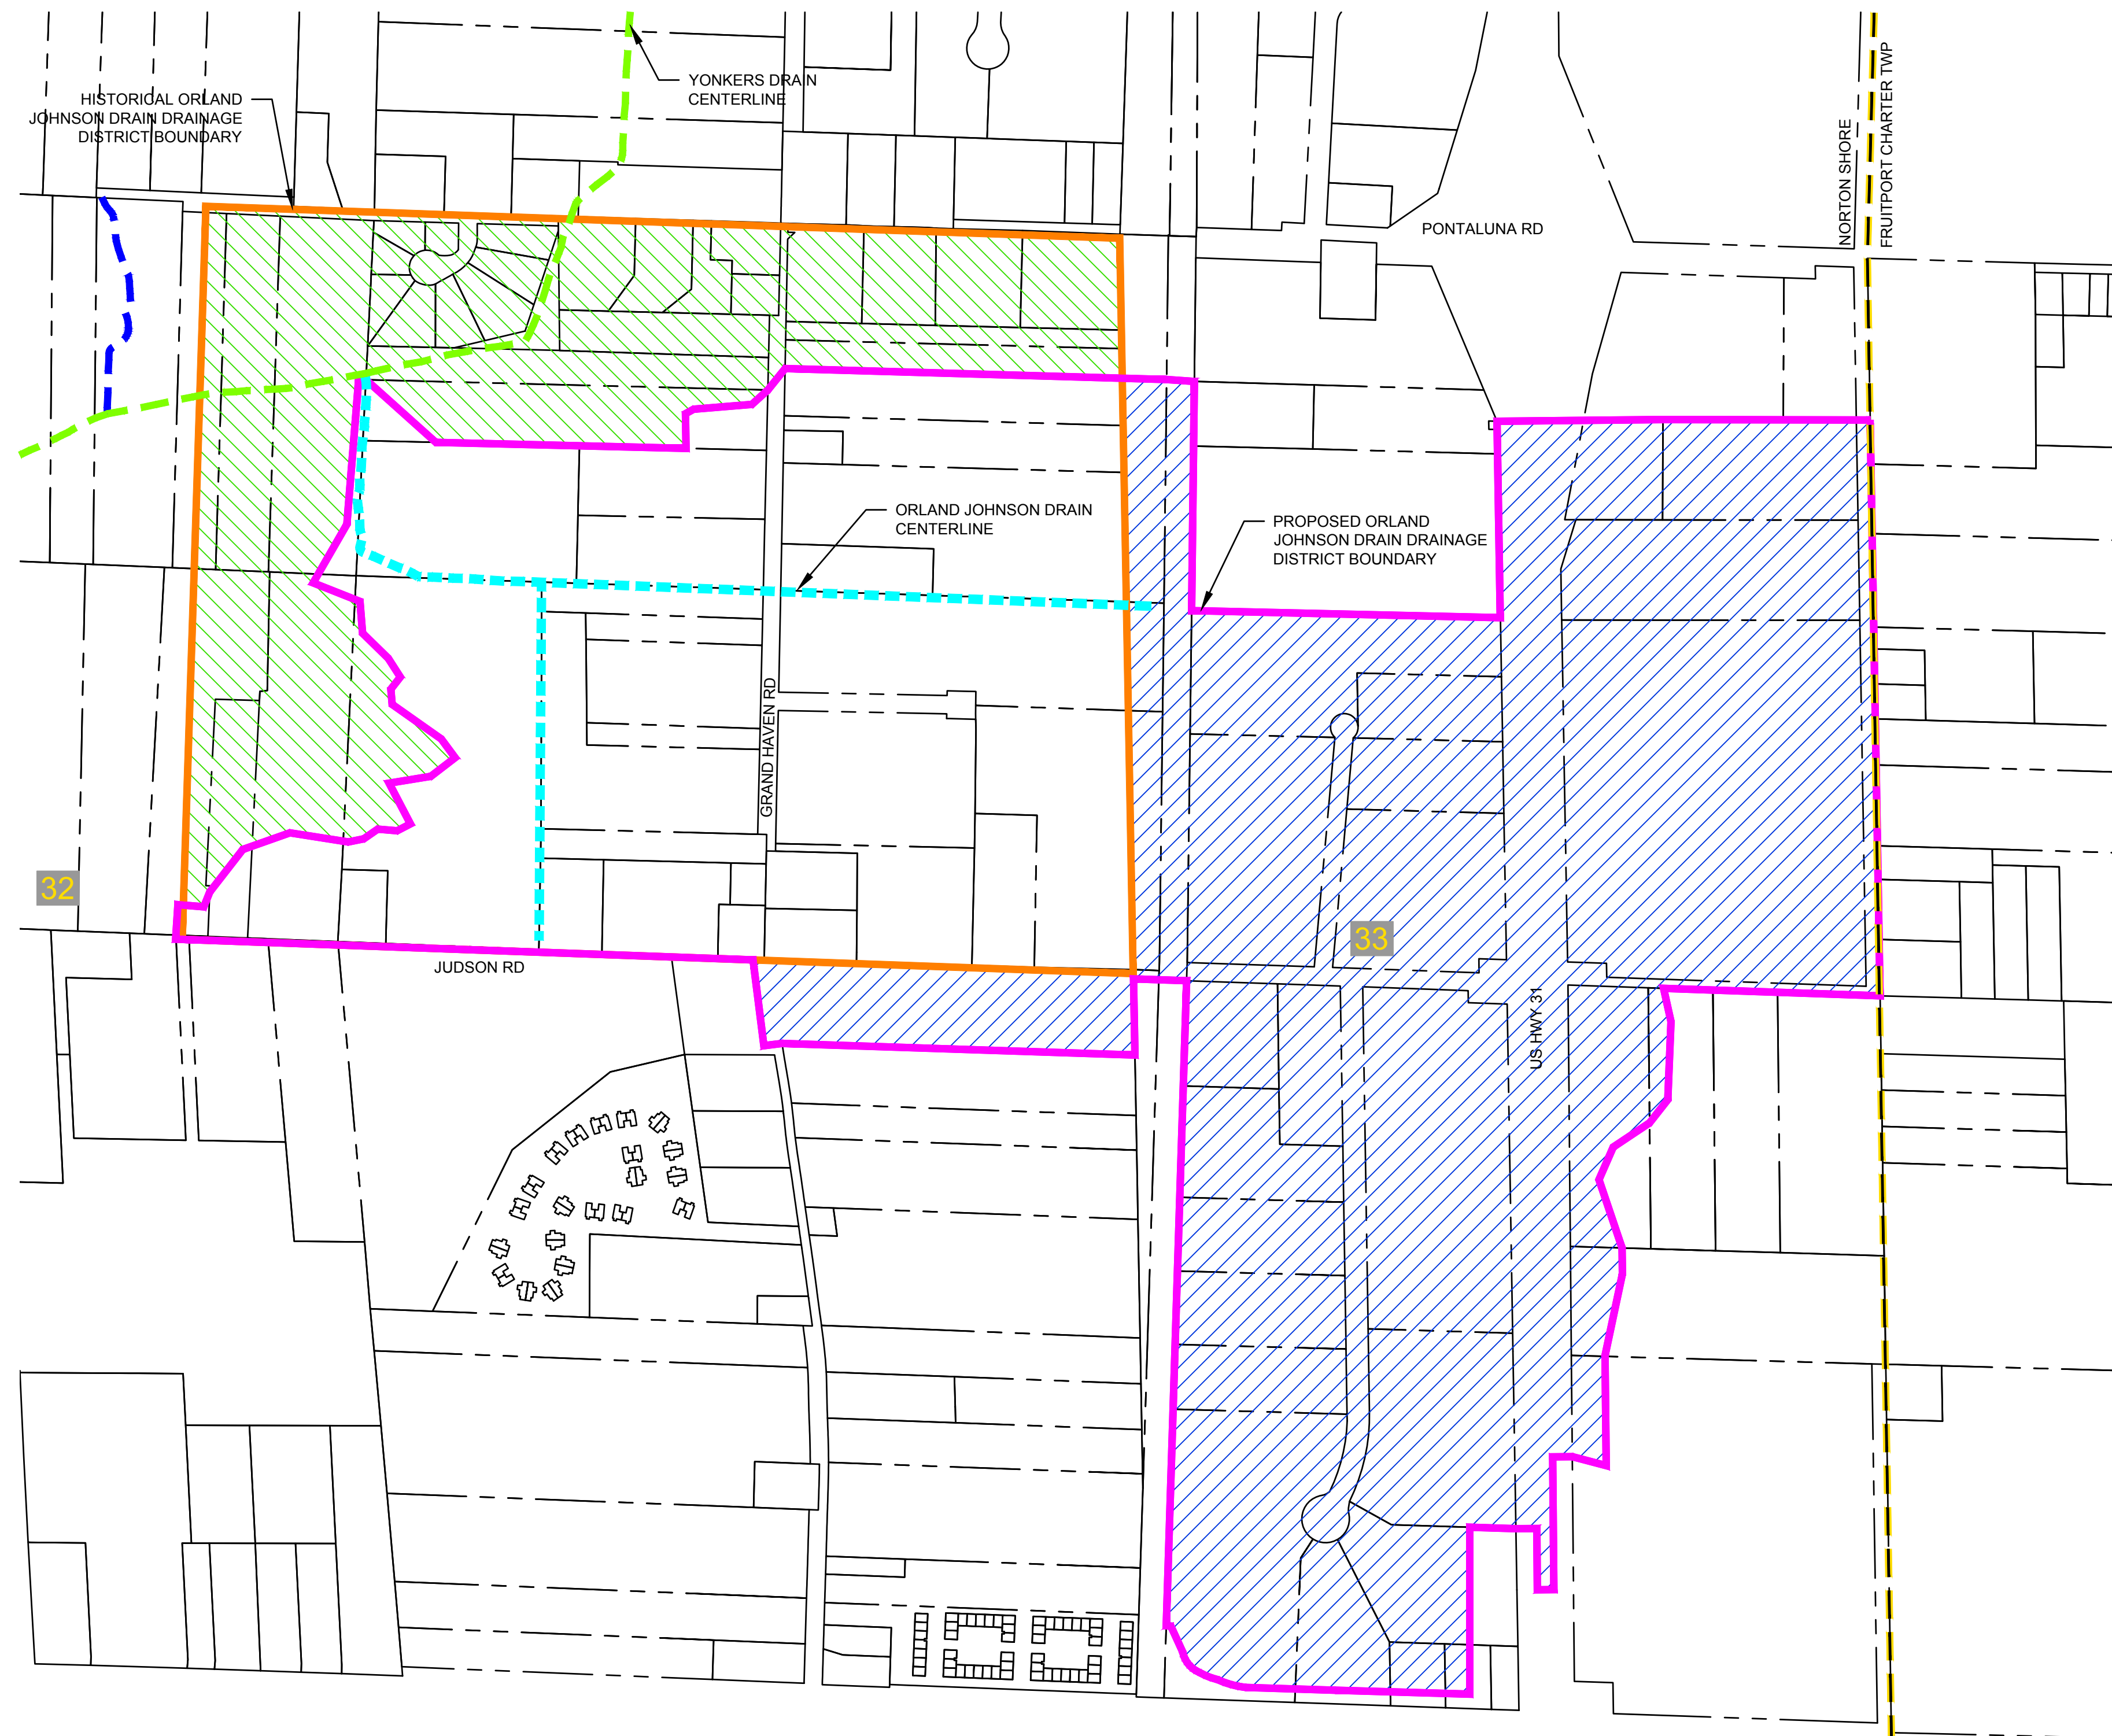

**BRENDA M. MOORE**  
**MUSKEGON COUNTY DRAIN COMMISSIONER**  
**STEPHANIE BARRETT, DEPUTY DRAIN COMMISSIONER**  
**ORLAND JOHNSON DRAIN DRAINAGE DISTRICT**  
 PART OF SECTIONS 32 & 33 OF CITY OF NORTON SHORES, T9N, R16W,  
 MUSKEGON COUNTY, MICHIGAN

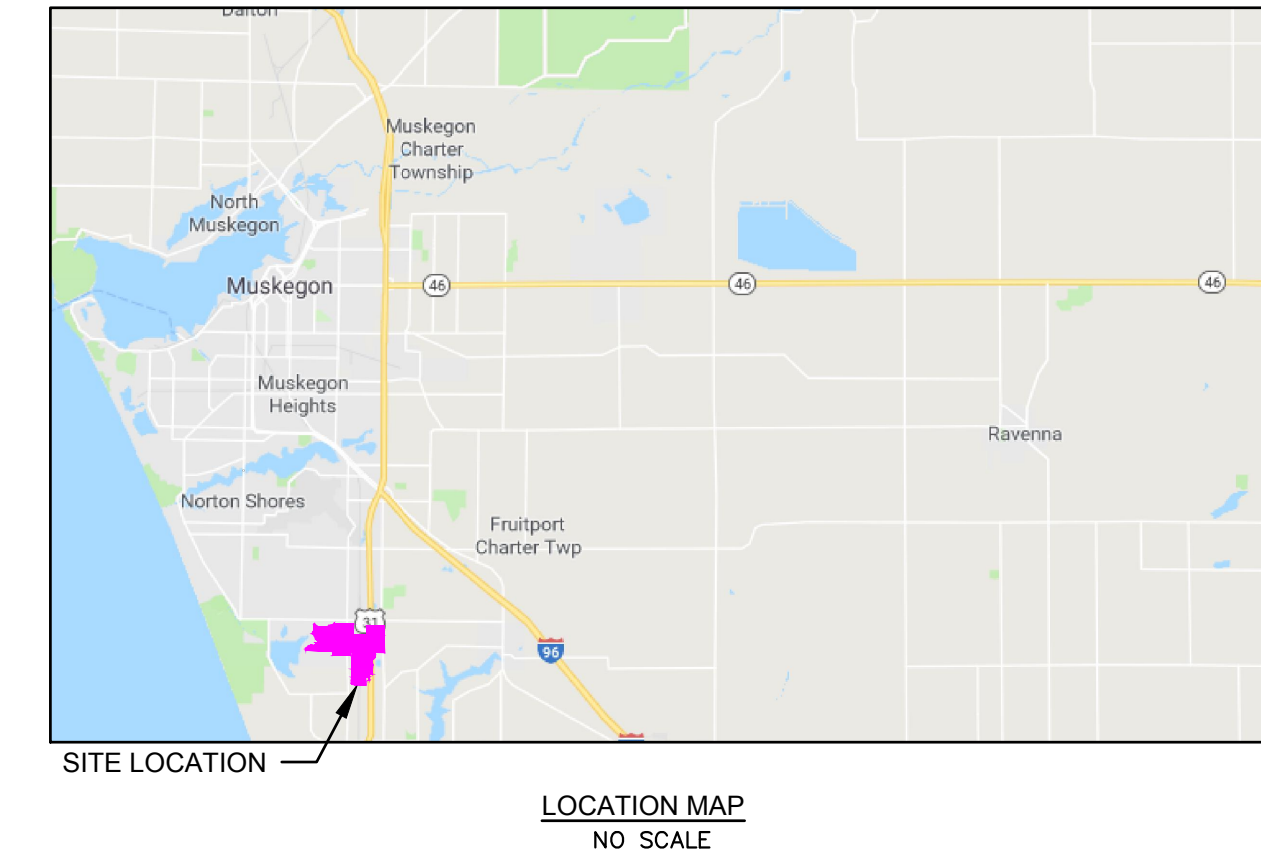

**LEGEND**

	PROPOSED ORLAND JOHNSON DRAIN DRAINAGE DISTRICT BOUNDARY
	ORLAND JOHNSON DRAIN CENTERLINE
	OTHER COUNTY DRAINS
	MUNICIPAL BOUNDARIES
	OTHER WATERCOURSES
	PARCEL LINE
	SECTION NUMBER
	SECTION CORNER
	HISTORICAL ORLAND JOHNSON DRAIN DRAINAGE DISTRICT BOUNDARY
	LANDS ADDED
	LANDS REMOVED

LANDS ADDED / REMOVED EXHIBIT

NO.	REVISIONS	DATE	BY	DATE	BY	DATE

4063 Grand Oak Drive Suite A109  
 Lansing, MI 48911  
 517.887.1100  
 16930 Robbins Road Suite 105  
 Grand Haven, MI 49417  
 616.743.7070  
 engdot.com

**BRENDA M. MOORE**  
**MUSKEGON COUNTY DRAIN COMMISSIONER**  
**STEPHANIE BARRETT, DEPUTY DRAIN COMMISSIONER**  
**ORLAND JOHNSON DRAIN DRAINAGE DISTRICT**  
 PART OF SECTIONS 32 & 33 OF CITY OF NORTON SHORES, T9N, R16W,  
 MUSKEGON COUNTY, MICHIGAN

PROJECT NO.	18014
SHEET NO.	1 OF 1