


PETT DRAIN DRAINAGE DISTRICT

SECTION 1, T09N R17W
SECTION 6, T09N R16W
CITIES OF MUSKEGON, ROOSEVELT PARK & NORTON SHORES
MUSKEGON COUNTY, MICHIGAN

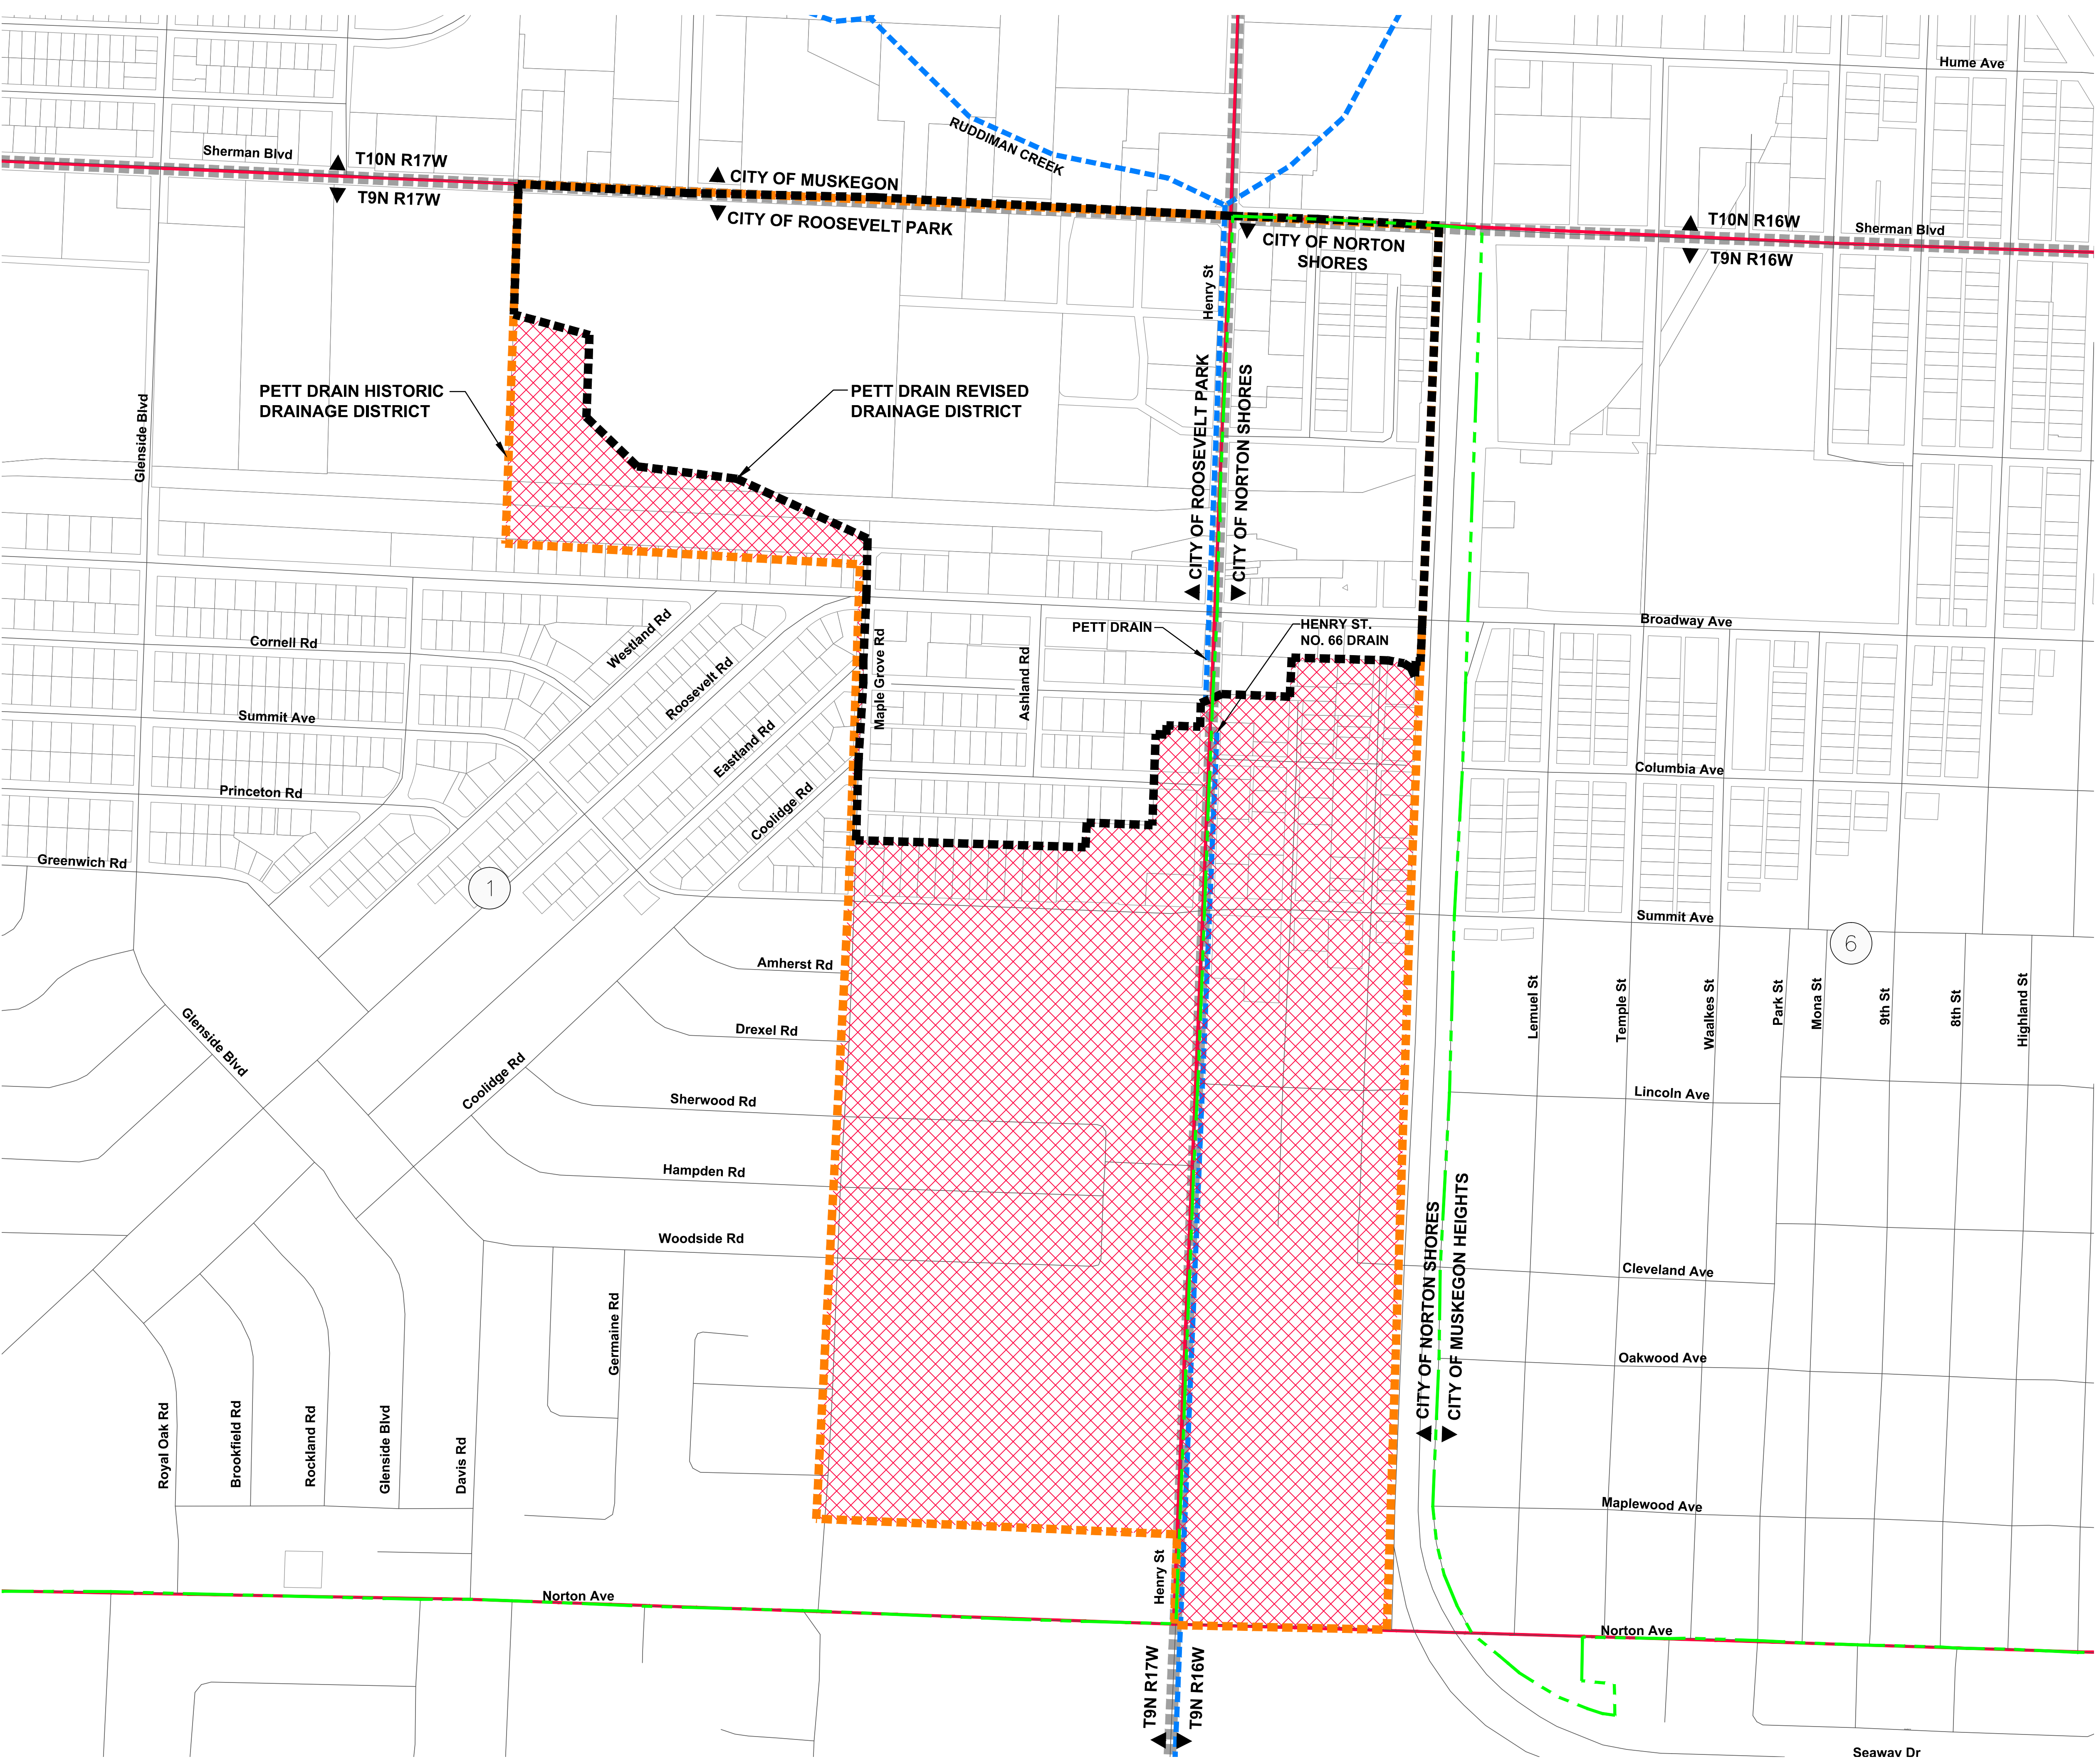


DRAIN INFORMATION:

HISTORIC DISTRICT:	289.69 ACRES
REVISED DISTRICT:	130.60 ACRES
LANDS ADDED:	0.26 ACRES
LANDS REMOVED:	159.35 ACRES
DRAIN LENGTH	
PETT DRAIN	0.84 MILES

LEGEND

	LANDS REMOVED
	LANDS ADDED
	DRAIN ALIGNMENT
	HISTORIC DRAINAGE DISTRICT BOUNDARY
	REVISED DRAINAGE DISTRICT BOUNDARY
	PARCEL LINES
	CITY LIMITS
	SECTION LINES
	COUNTY LINE
	TOWNSHIP LINE
	SECTION NUMBERS

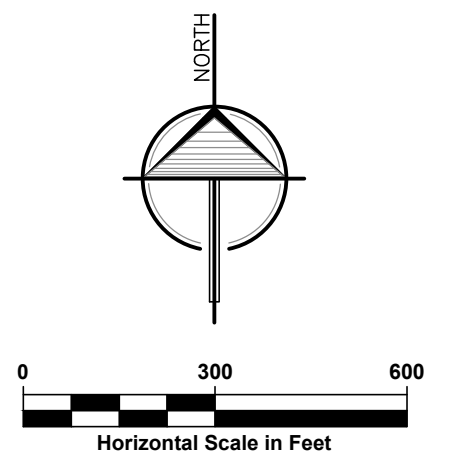

LANDS ADDED/REMOVED MAP EXHIBIT B-1

<p>LRE ENGINEERS & SURVEYORS</p>	<p>3800 W. River Dr. Ste. A Comstock Park MI 49321 ph. 616.301.7888 fax. 616.784.0737 www.LREmi.com</p>	<p>PROJECT#: 17-089 DRAWN BY: NDJ DATE: 4/2019 QAQC: AWS</p>
---	---	--

4/20/2019 11:23am by: [unclear] 17-089 Exhibit B-1 and B-2 - [unclear] 08/19/2019