




BRENDA M. MOORE
 MUSKEGON COUNTY DRAIN COMMISSIONER
 STEPHANIE BARRETT, DEPUTY DRAIN COMMISSIONER
SIEDER DRAIN DRAINAGE DISTRICT

PART OF SECTIONS 19, 20, 21 & 30 OF CITY OF NORTON SHORES T9N, R16W, AND SECTIONS 23, 24, & 25 OF CITY OF NORTON SHORES, T9N, R17W, MUSKEGON COUNTY, MICHIGAN

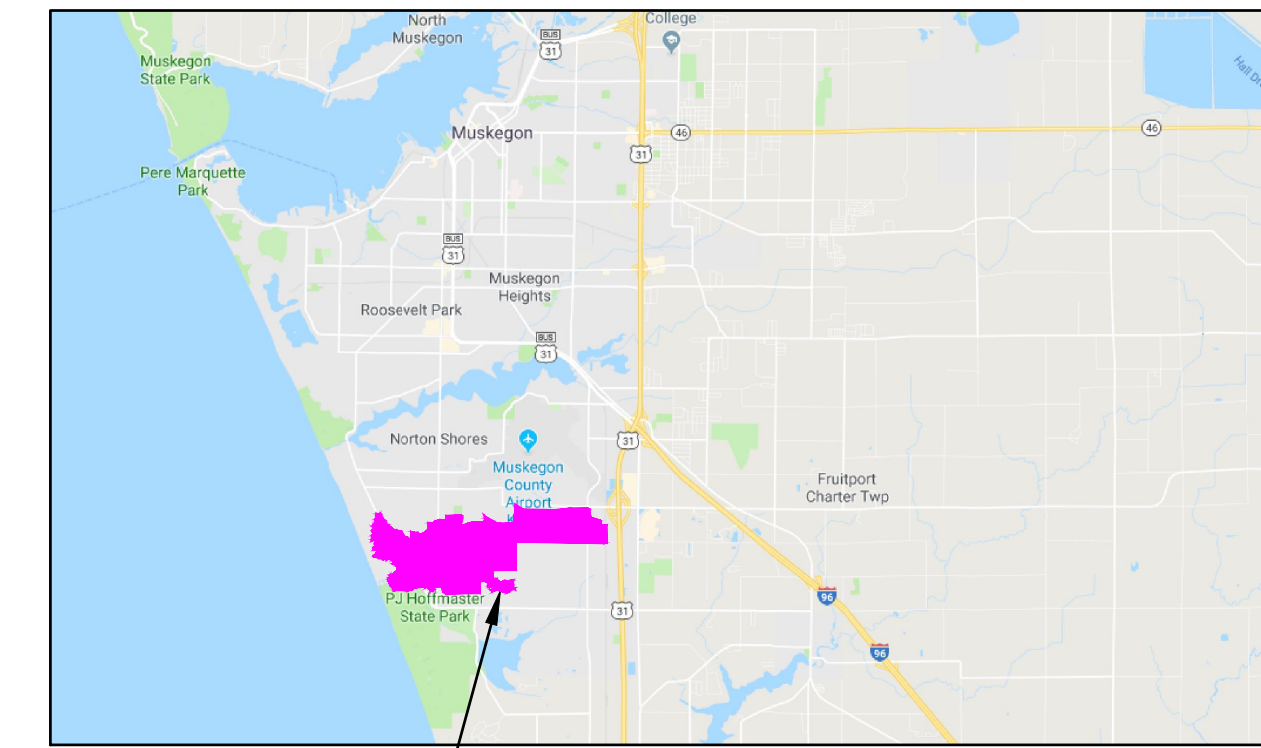

SITE LOCATION LOCATION MAP
NO SCALE

NO.	REVISIONS	DATE	BY	DATE	BY	DATE	BY



4063 Grand Oak Drive Suite A109
 Lansing, MI 48911
 517.887.1100
 16930 Robbins Road Suite 105
 Grand Haven, MI 49417
 616.743.7070
 engdot.com



BRENDA M. MOORE
 MUSKEGON COUNTY DRAIN COMMISSIONER
 STEPHANIE BARRETT, DEPUTY DRAIN COMMISSIONER
SIEDER DRAIN DRAINAGE DISTRICT
 PART OF SECTIONS 19, 20, 21 & 30 OF CITY OF NORTON SHORES T9N, R16W, AND SECTIONS 23, 24, & 25 OF CITY OF NORTON SHORES, T9N, R17W, MUSKEGON COUNTY, MICHIGAN

PROJECT NO.
18014

SHEET NO.
1 OF 1

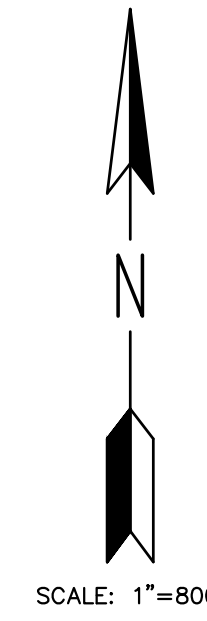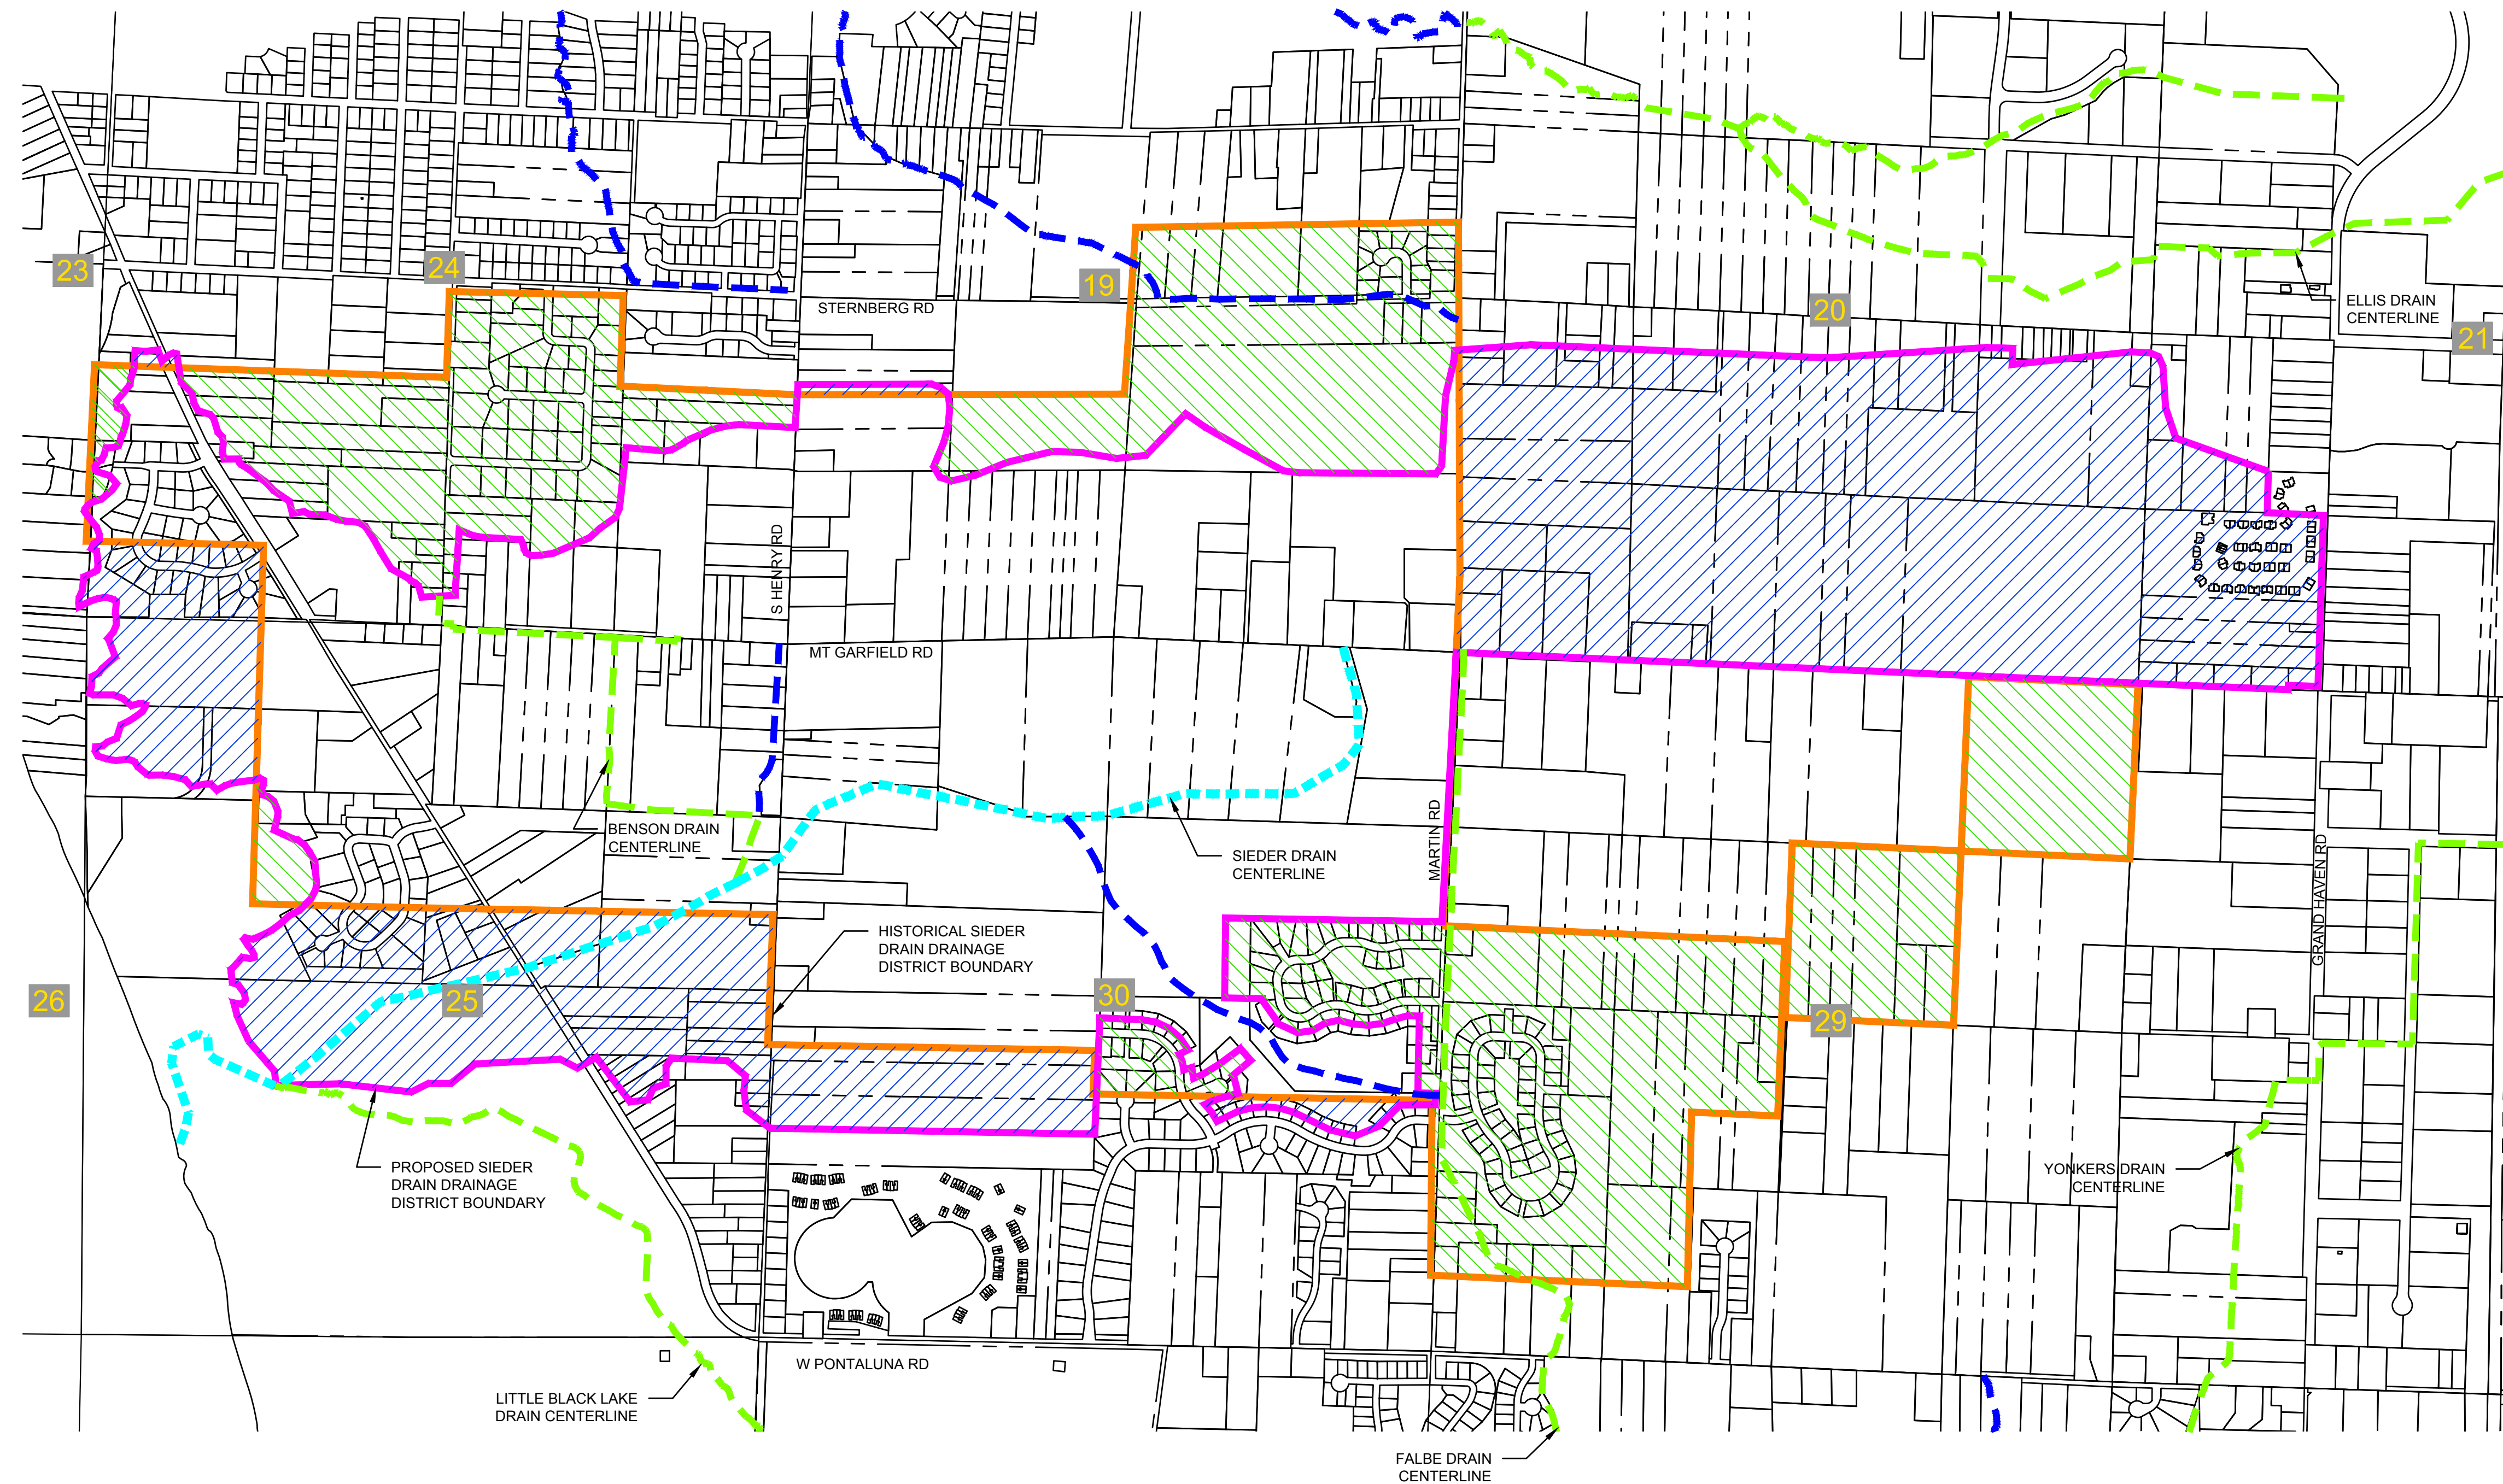

LEGEND

- PROPOSED SIEDER DRAIN DRAINAGE DISTRICT BOUNDARY
- SIEDER DRAIN CENTERLINE
- OTHER COUNTY DRAINS
- OTHER WATERCOURSES
- PARCEL LINE
- SECTION NUMBER
- SECTION CORNER
- HISTORICAL SIEDER DRAIN DRAINAGE DISTRICT BOUNDARY
- LANDS ADDED
- LANDS REMOVED

LANDS ADDED / REMOVED EXHIBIT