


# TIDIOUTE DRAIN DRAINAGE DISTRICT

SECTIONS 33 & 34  
T10N R14W  
MOORLAND TOWNSHIP  
SECTIONS 3,4,9 & 10  
RAVENNA TOWNSHIP  
MUSKEGON COUNTY

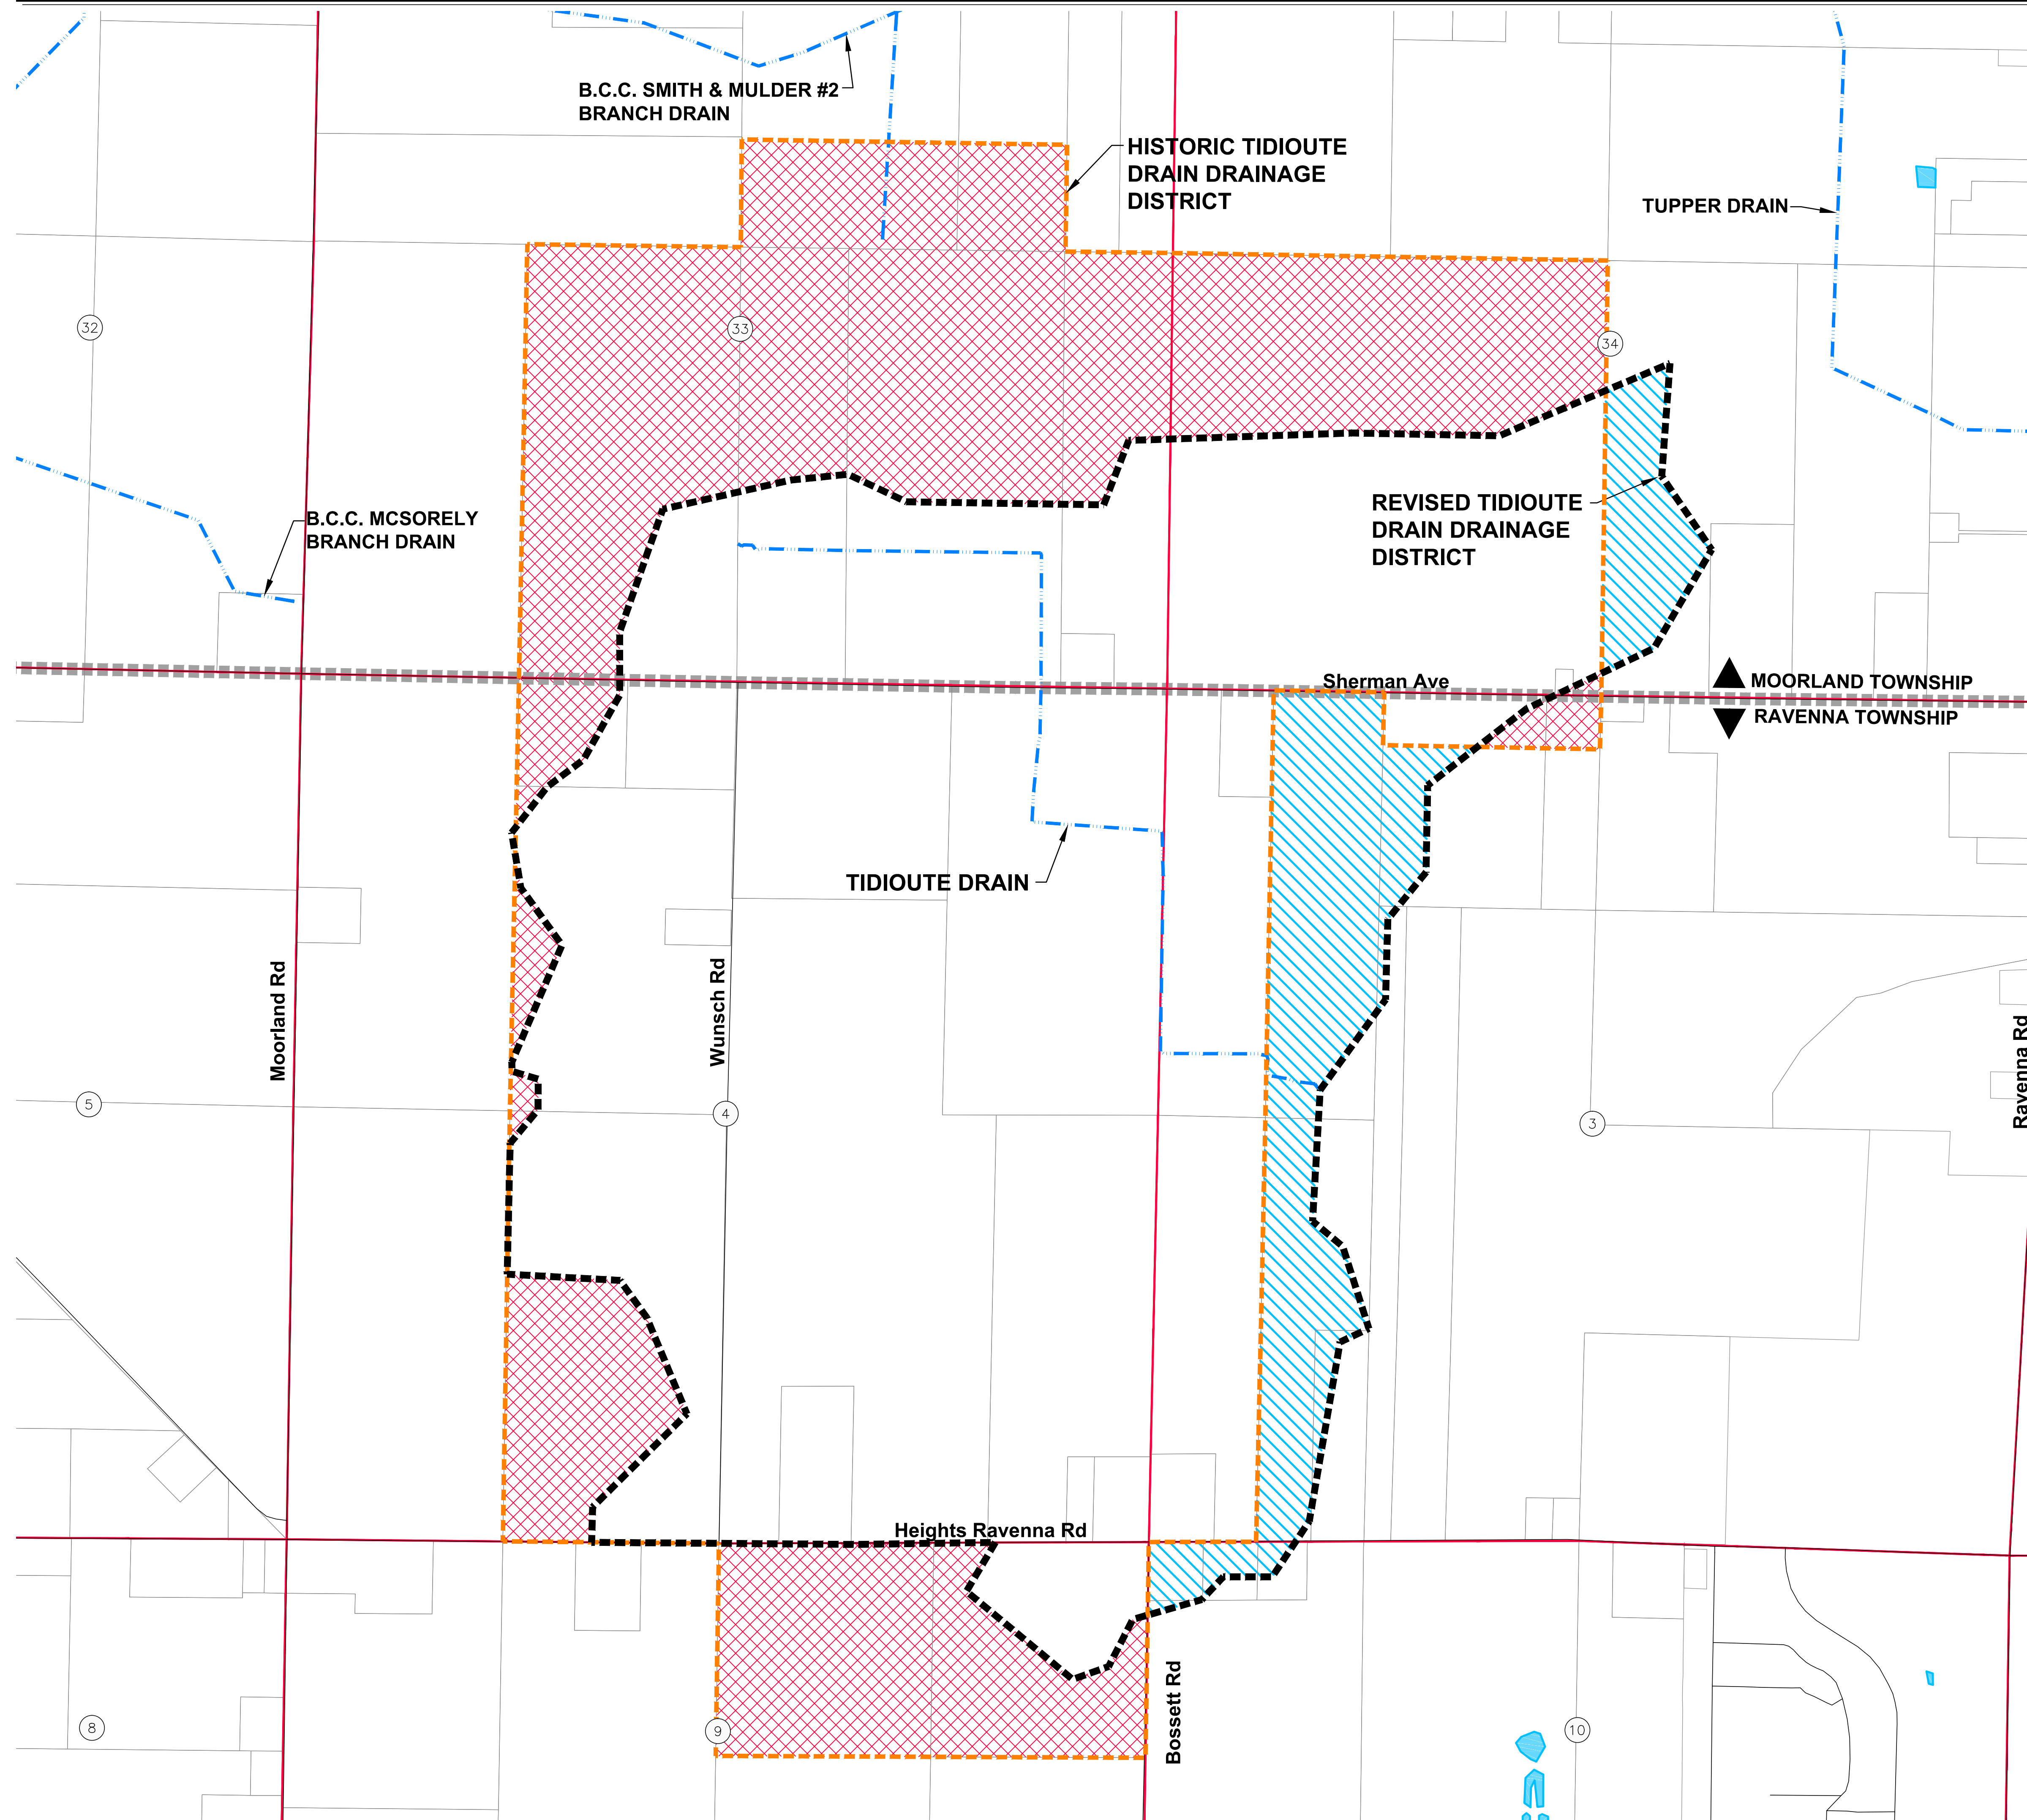

### DRAIN INFORMATION:

HISTORIC DISTRICT:	1,096.54 ACRES
REVISED DISTRICT:	825.02 ACRES
LANDS ADDED:	94.02 ACRES
LANDS REMOVED:	365.54 ACRES
<b>DRAIN LENGTH</b>	
TIDIOUTE DRAIN	1.29 MILES

### LEGEND

- LANDS REMOVED
- LANDS ADDED
- DRAIN
- HISTORIC DRAINAGE DISTRICT BOUNDARY
- REVISED DRAINAGE DISTRICT BOUNDARY
- PARCEL LINES
- SECTION LINES
- COUNTY LINE
- TOWNSHIP LINE
- SECTION NUMBERS

### LANDS ADDED/REMOVED MAP EXHIBIT B-1

<p><b>LRE</b> ENGINEERS &amp; SURVEYORS</p>	<p>3800 W. River Dr. Ste. A Comstock Park MI 49321 ph. 616.301.7888 fax. 616.784.0737 www.LREmi.com</p>	<p>PROJECT#: 17-085.17 DRAWN BY: NDJ DATE: 3/2019 QAQC: AWS</p>
---	---	---

DATE: 2019 - 11:00am W:\Projects\17-085.17 - Lands Added/Removed Map Exhibit B-1.dwg (17-085.17) - 11/15/2019